



front elevation


rear elevation

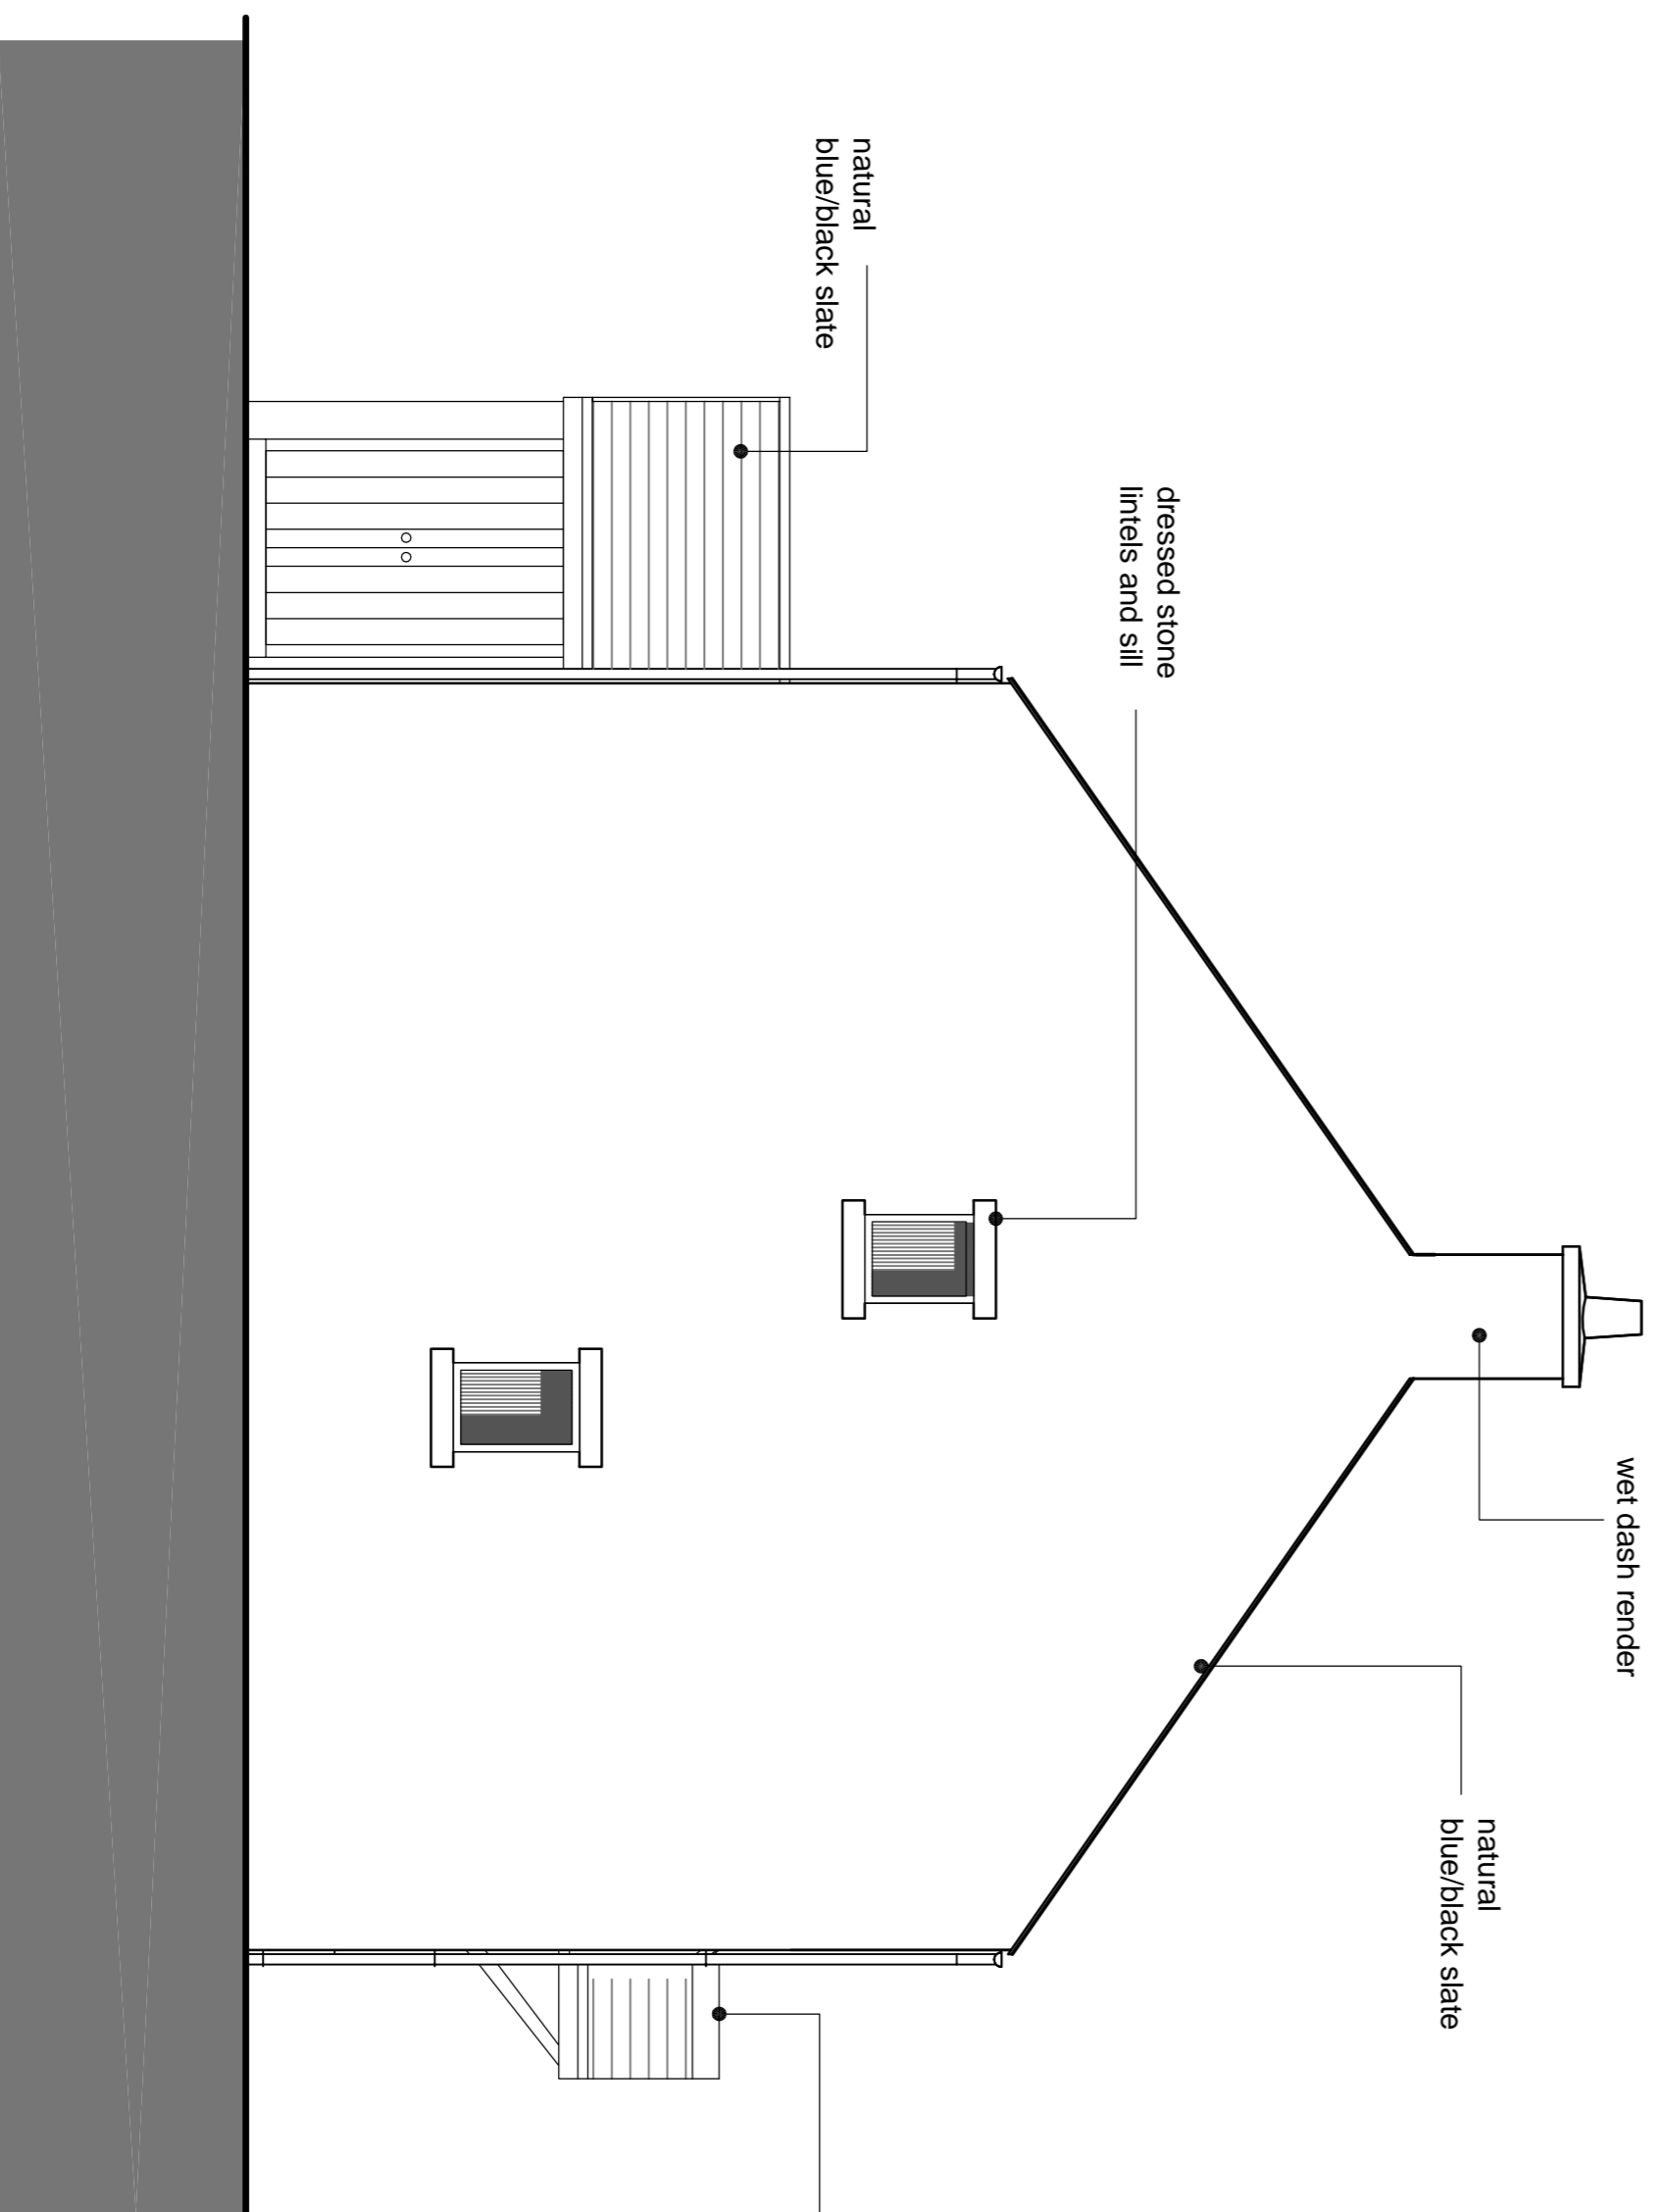

side elevation

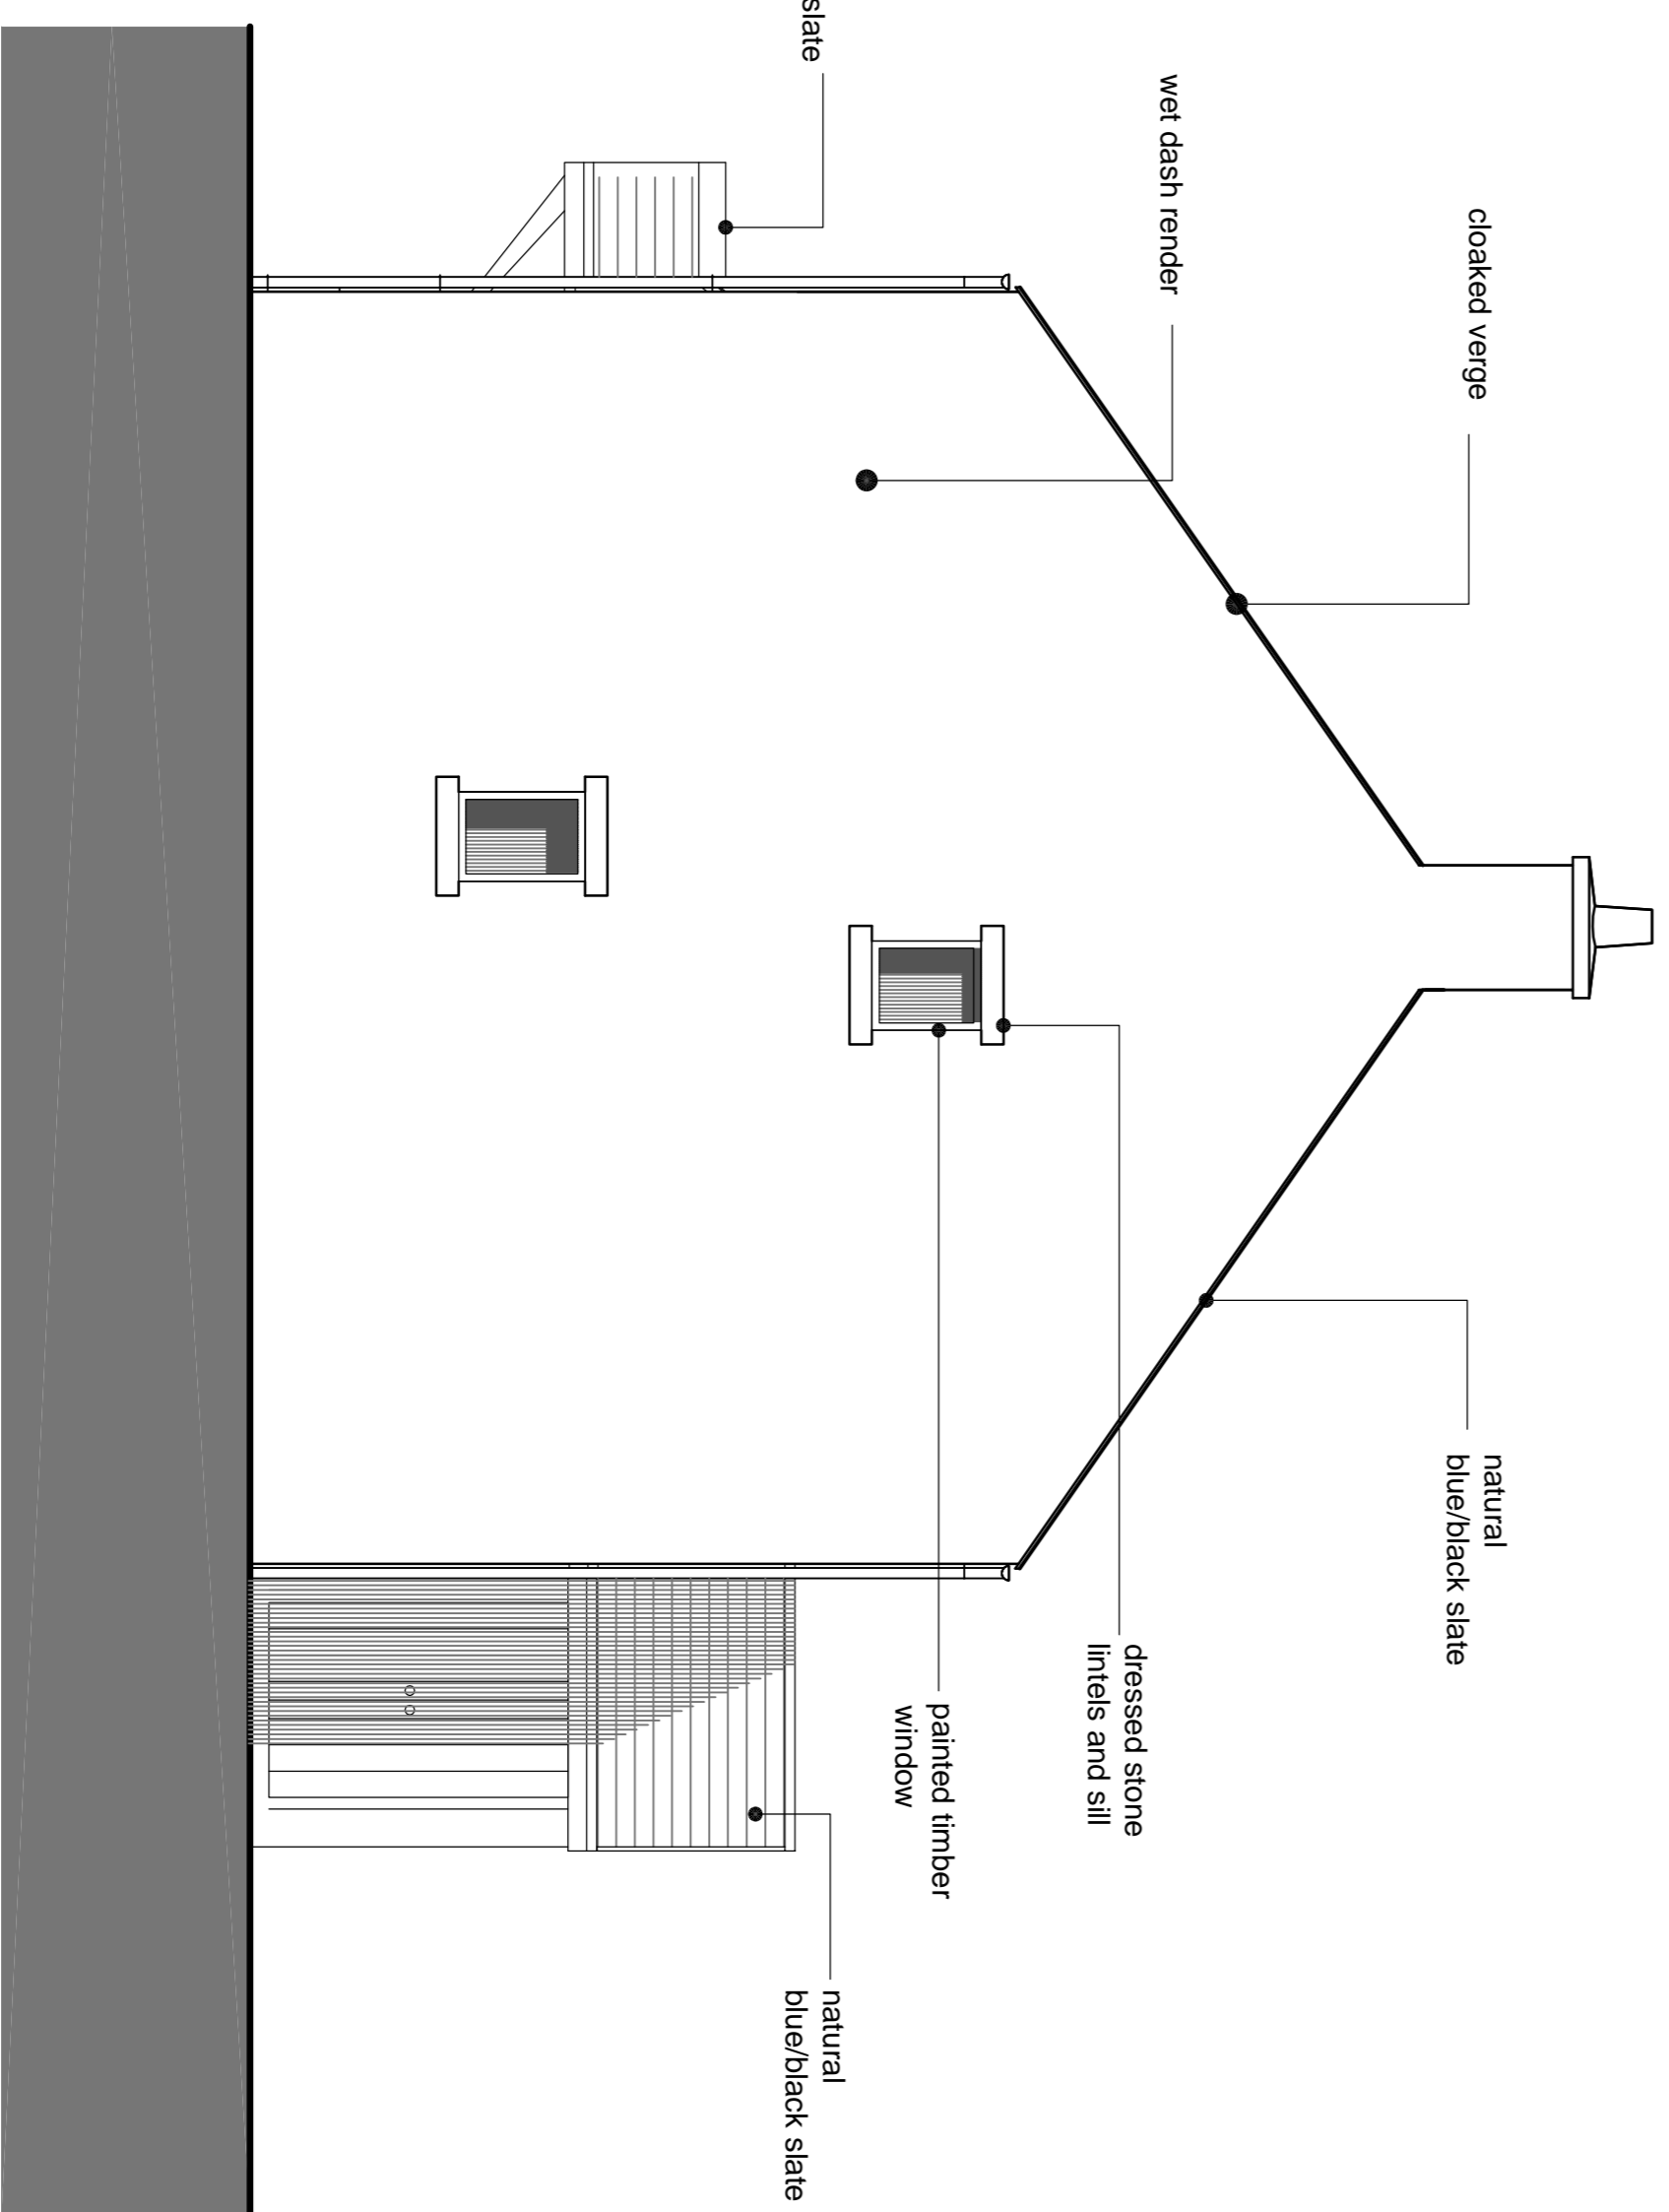

side elevation

 


2 bedroom 4 person
semi detached house
type B

FOR PLANNING

CLIENT
LCI

CONTRACT
residential development
Crosby ravensthorpe
Cumbria

DRAWING
Type B elevations

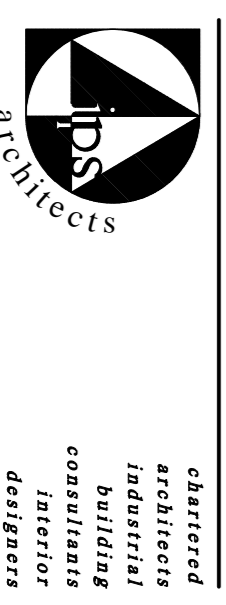

drawn: nps 875/104- rev 1
scale: 1:50 @ 01 date: dec 10
drawing officer:
outcall: kathy stephan, cambridge, cambridge
tel & fax: 01763 271103

chartered
architects
industrial
building
consultants
interior
designers