



ground floor

Floor area	
Ground floor area	59 m2
First floor area	57.2 m2
Gross internal area	116.2 m2

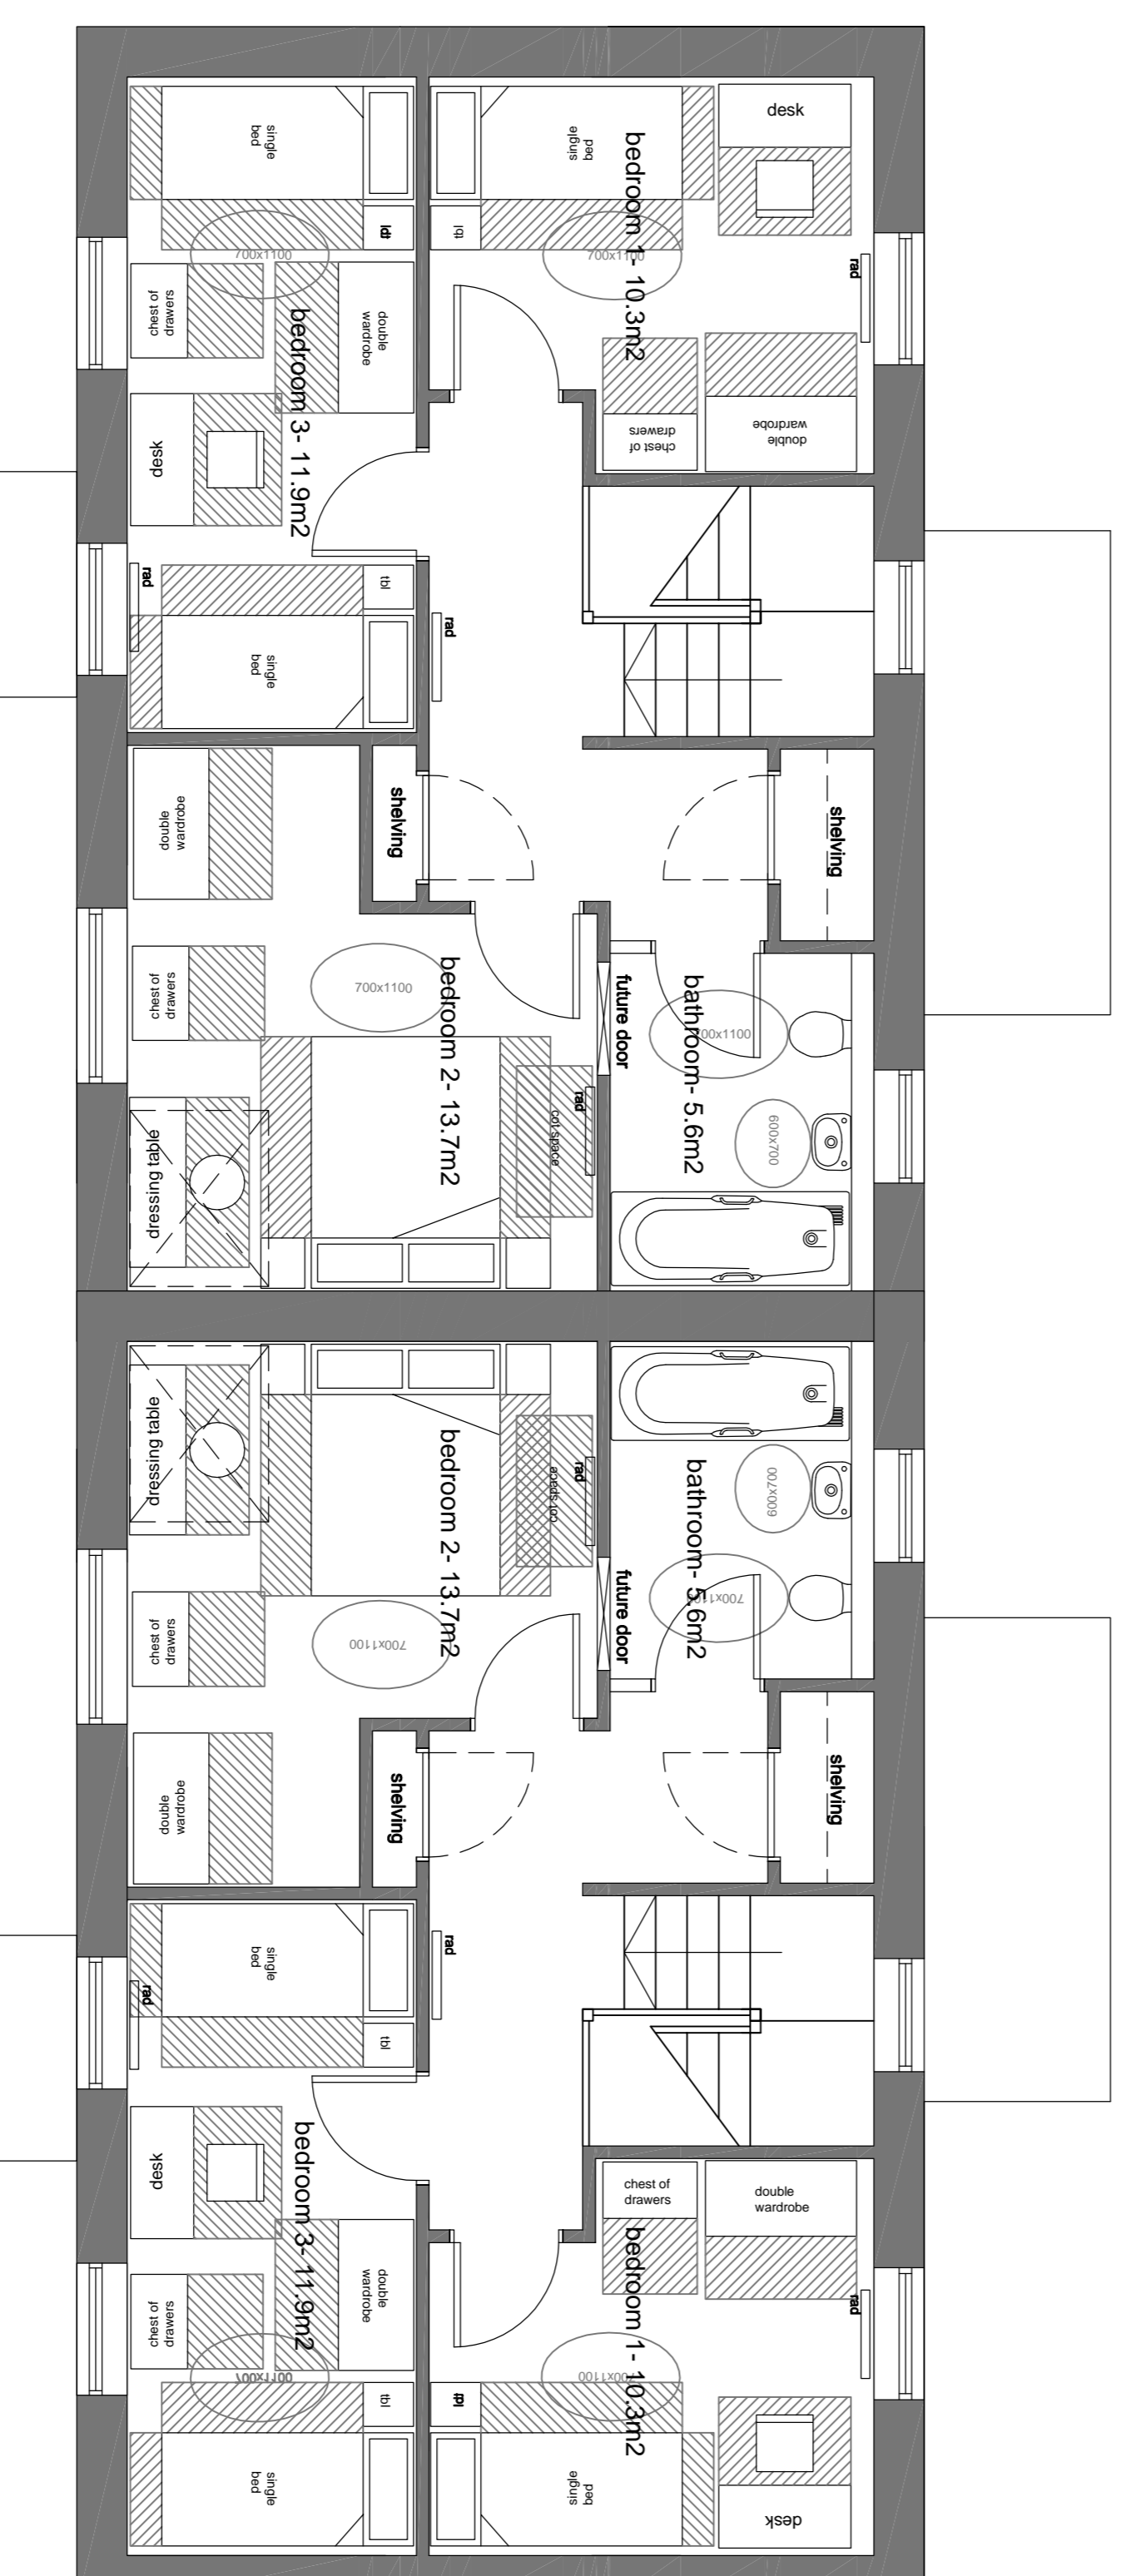

first floor

3 bedroom 5 person  
semi detached house  
type C

 

**FOR PLANNING**  
Client: LCT

CONTRACT:  
residential development  
Crosby ravenworth  
Cumbria

DRAWING:  
Type C floor plans



drawings: 875/106/evl  
scale: 1:50 @ 01 date: dec 10  
issuing officer:  
oulskil, kirby steph, cumbria, CA17 4U  
tel & fax: 017683 71100