



front elevation



side elevation

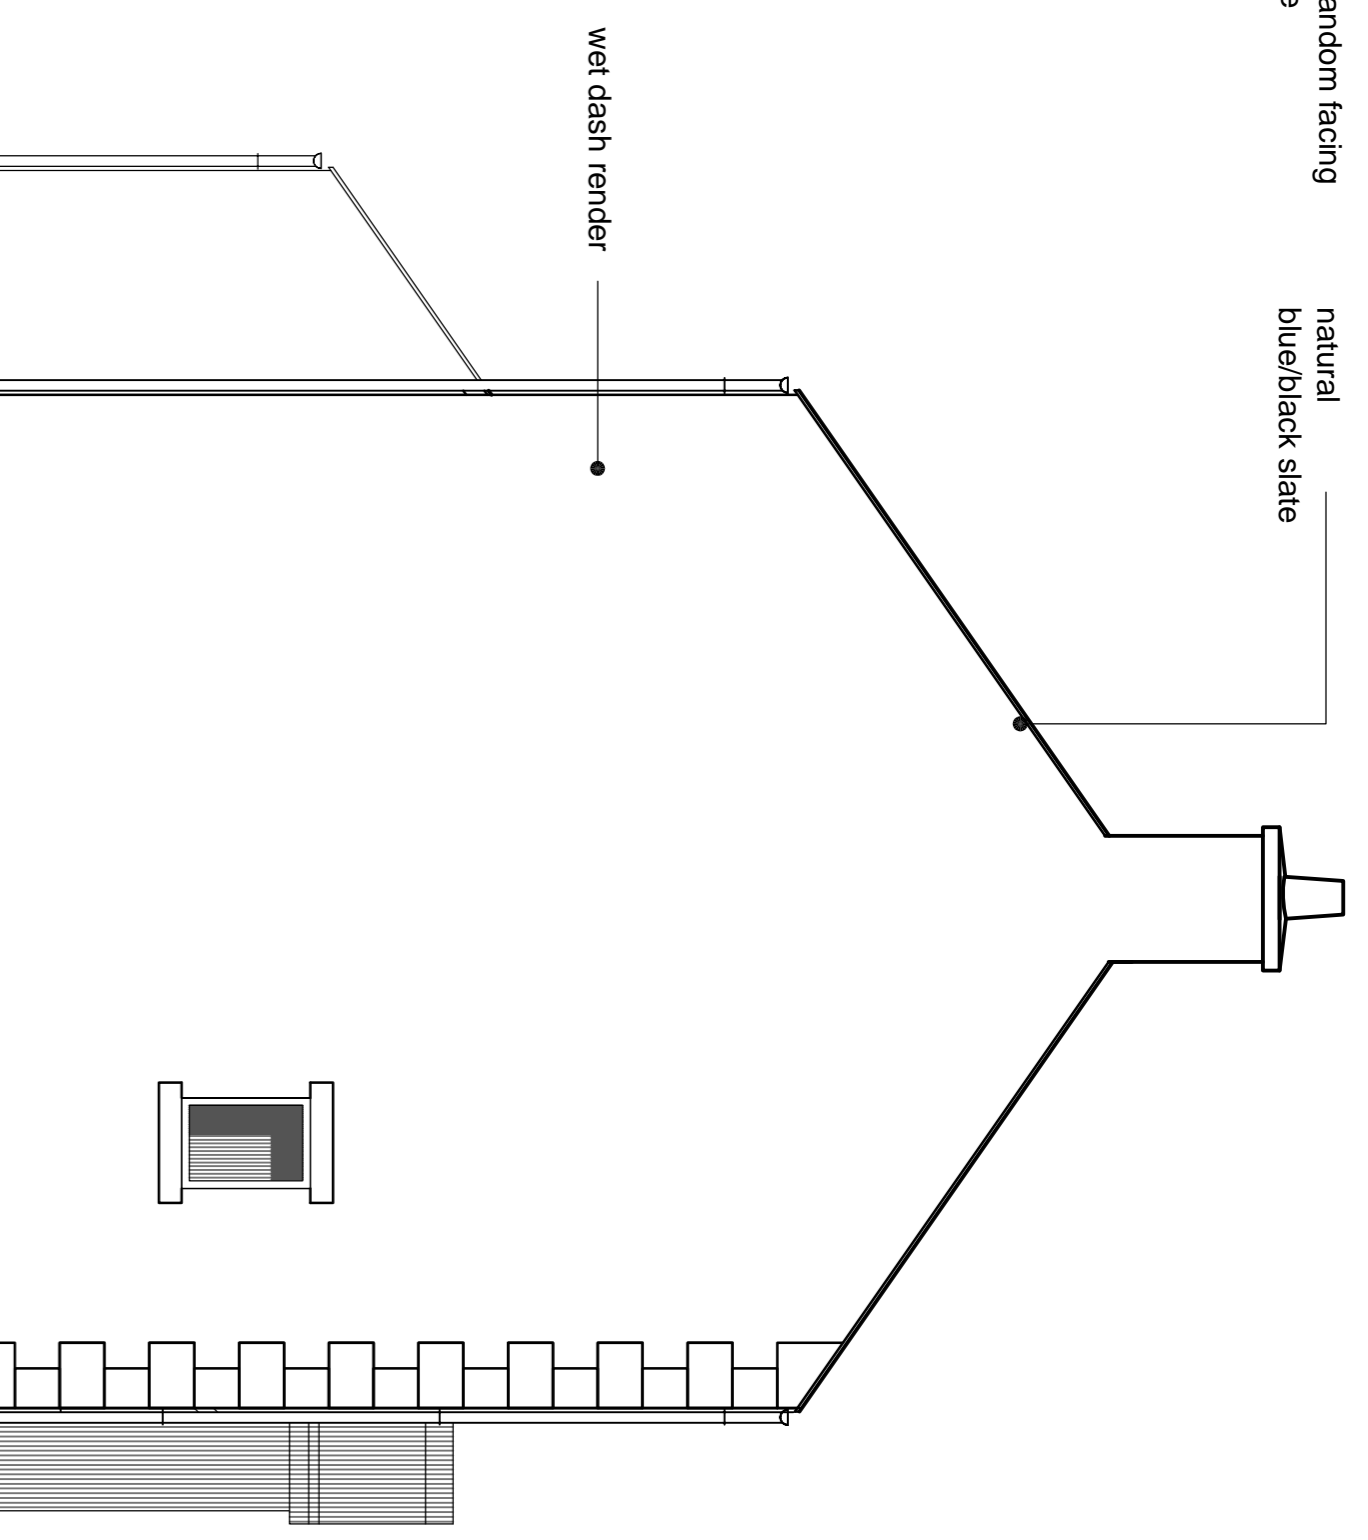

squared random facing sandstone with dressed stone lintels and sills

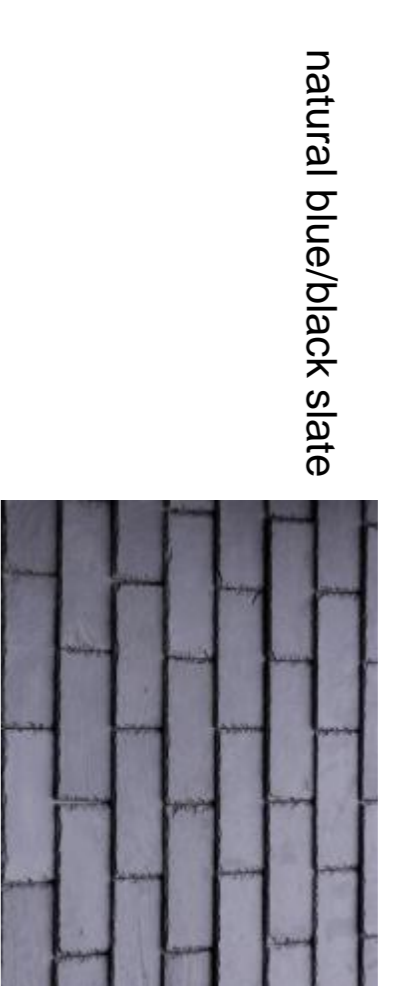


natural blue/black slate




wet dash render with Perinth sandstone quoins



cast look alike black upvc rainwater goods

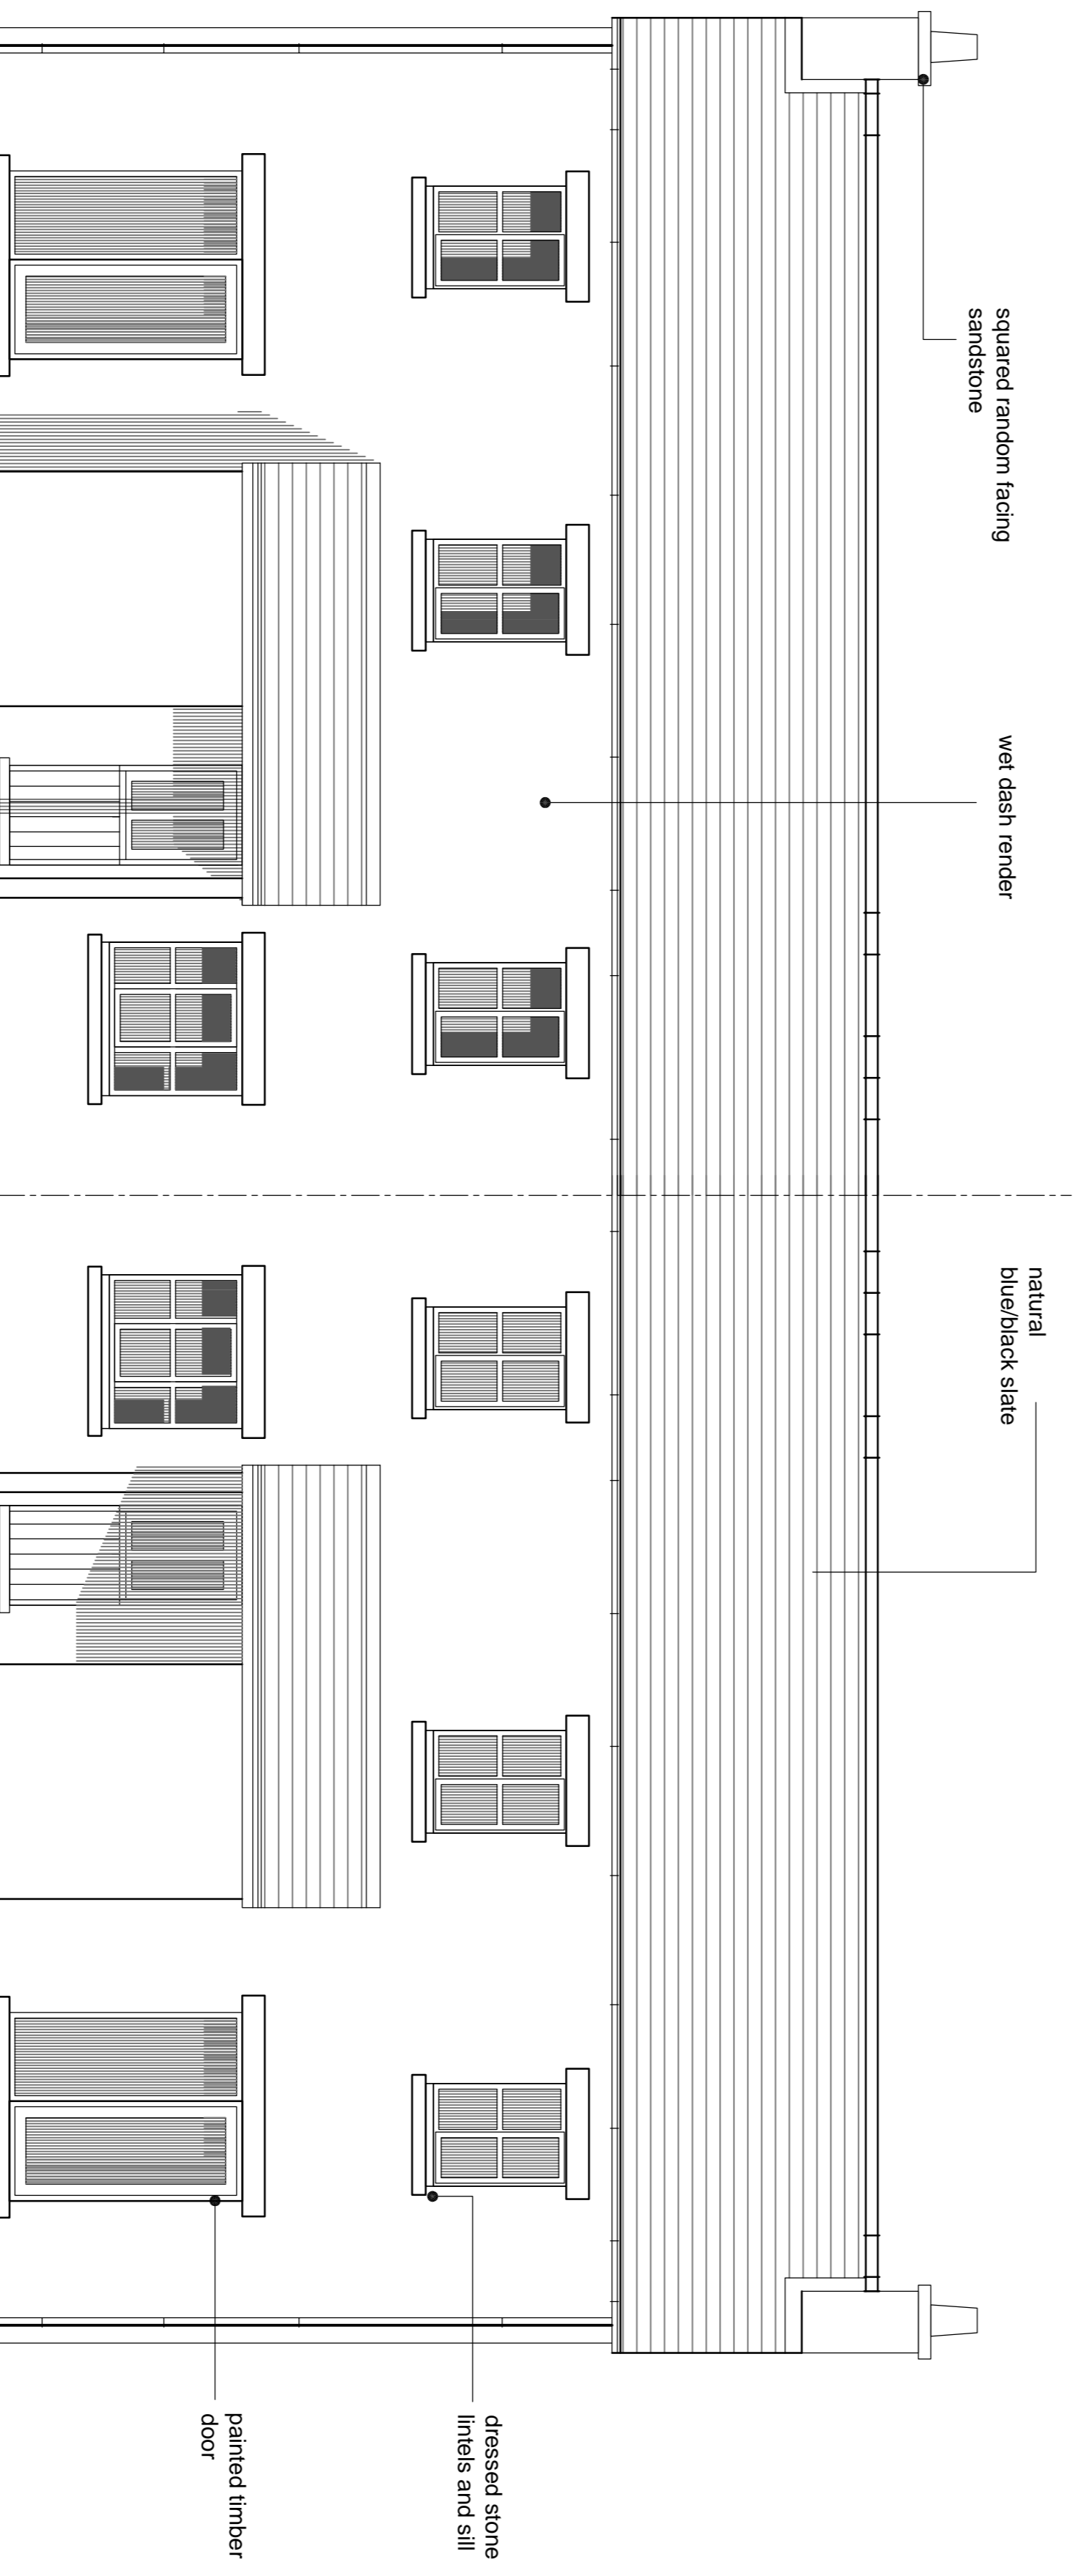


rear elevation

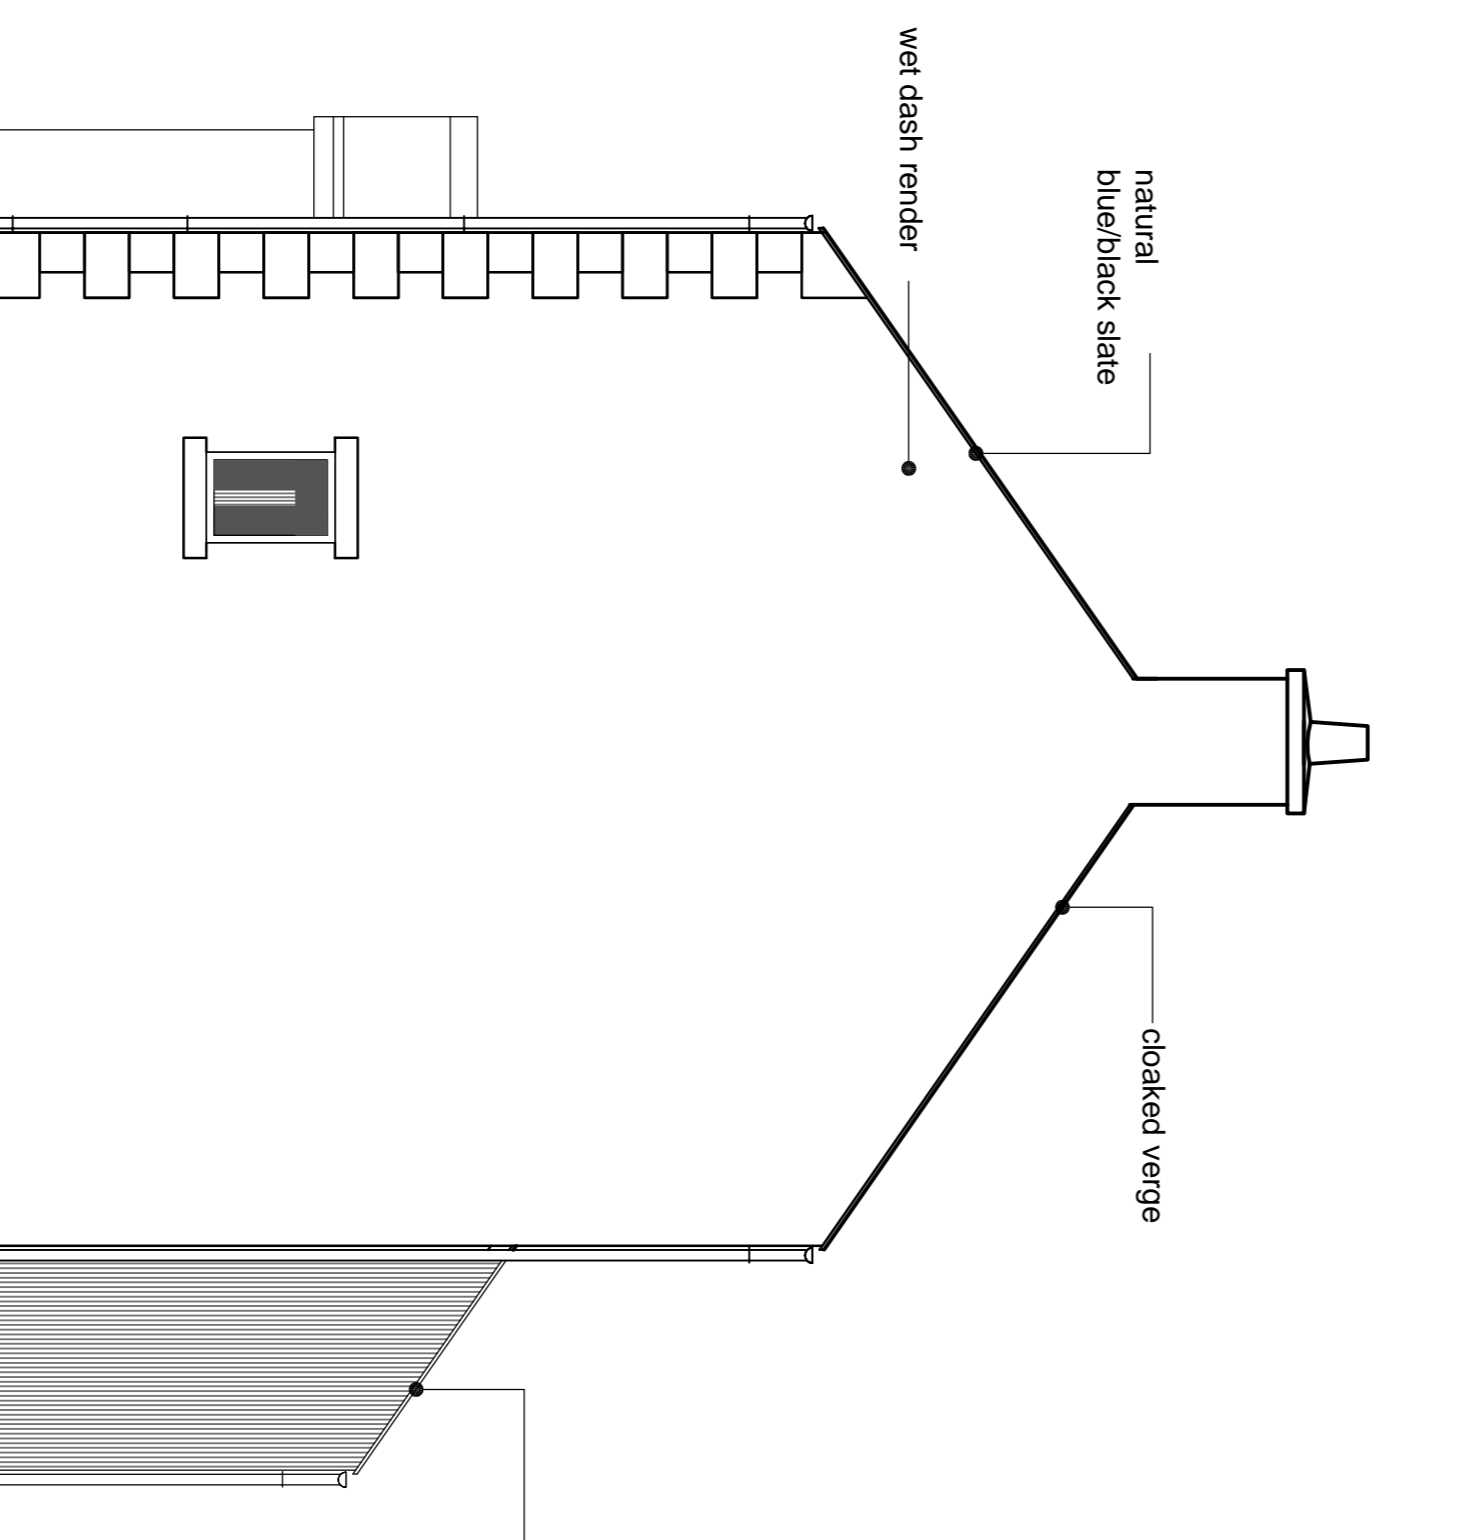

side elevation

3 bedroom 5 person
semi detached house
type C

PLOT 2 & 3

 

FOR PLANNING
Client: LCT
Contract: residential development Crosby rovensworth Cumbria
DRAWING: Type C elevations PLOT 2
Scale: 1:50
Date: dec 10
ISSUING OFFICER: outgill kirby stephen cumbria CA17 4U
tel & fax: 017683 71109

