



south east elevation — as proposed

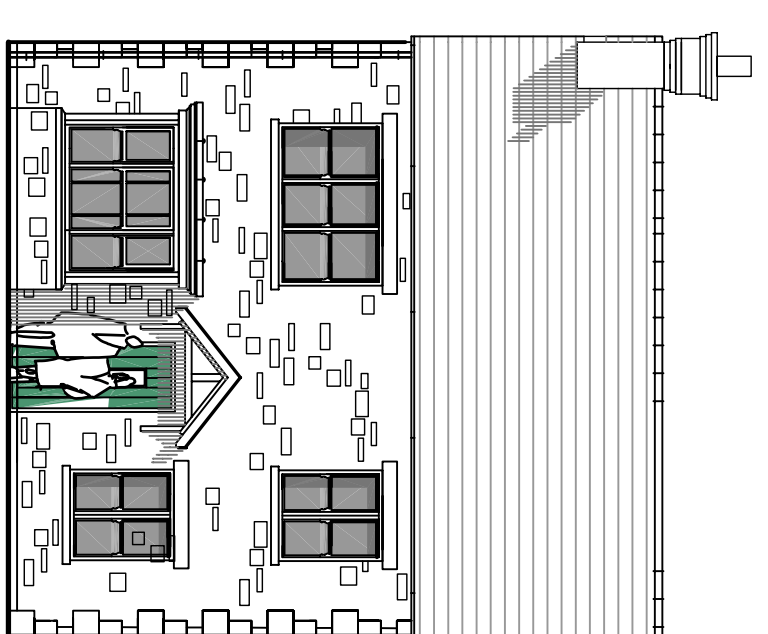


south west elevation — as proposed




north east elevation — as proposed

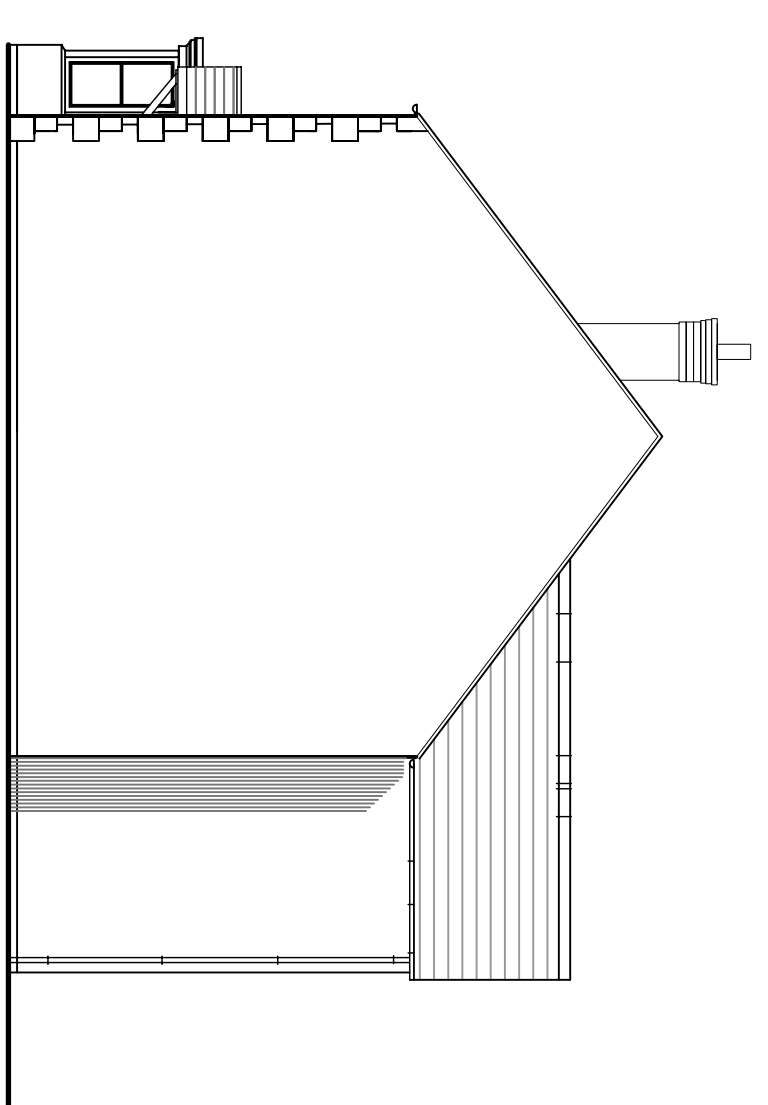


north west elevation — as proposed

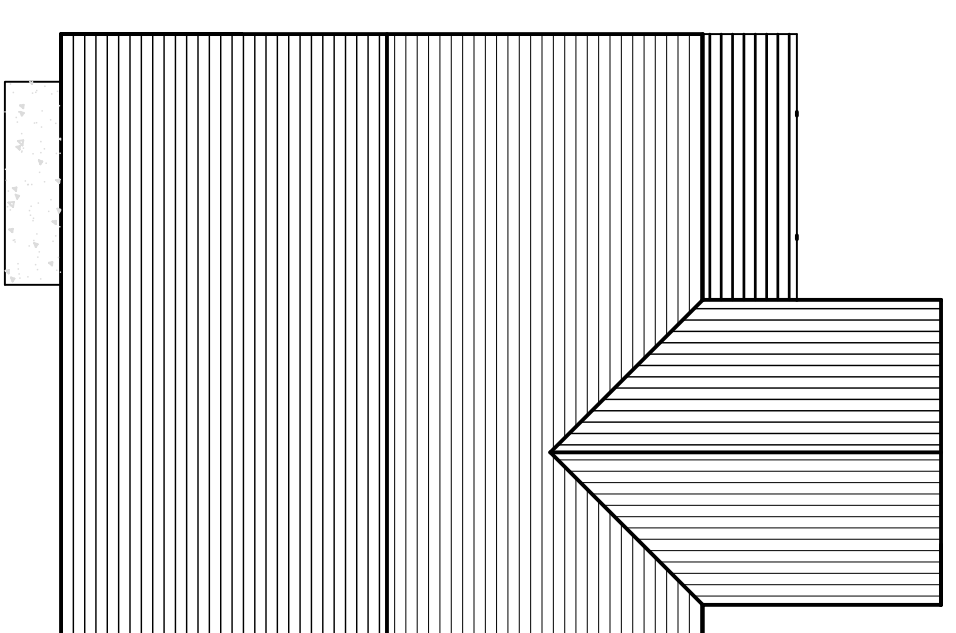


roof plan — as proposed

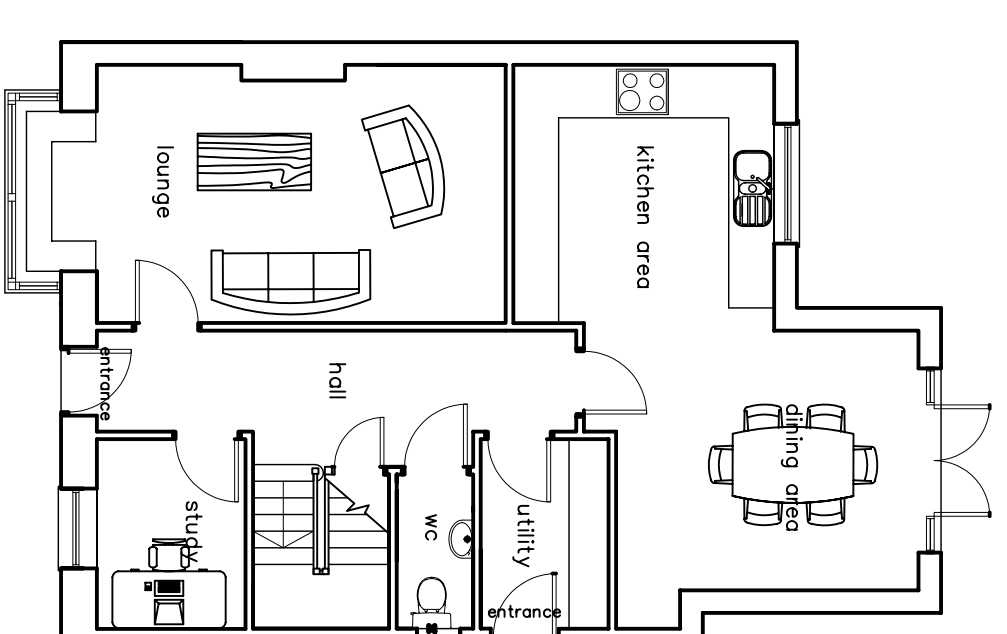


ground floor plan — as proposed

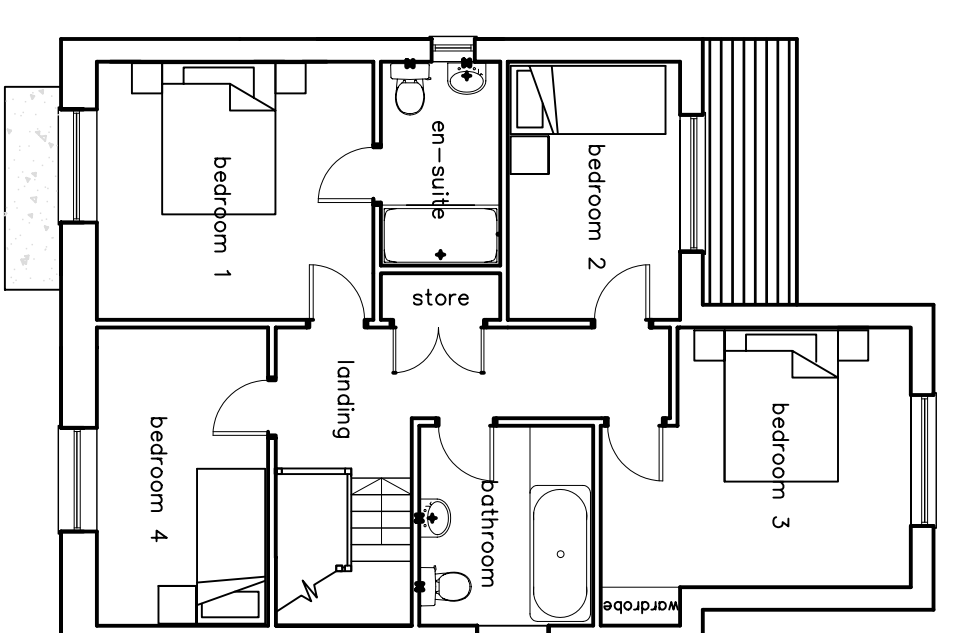


first floor plan — as proposed

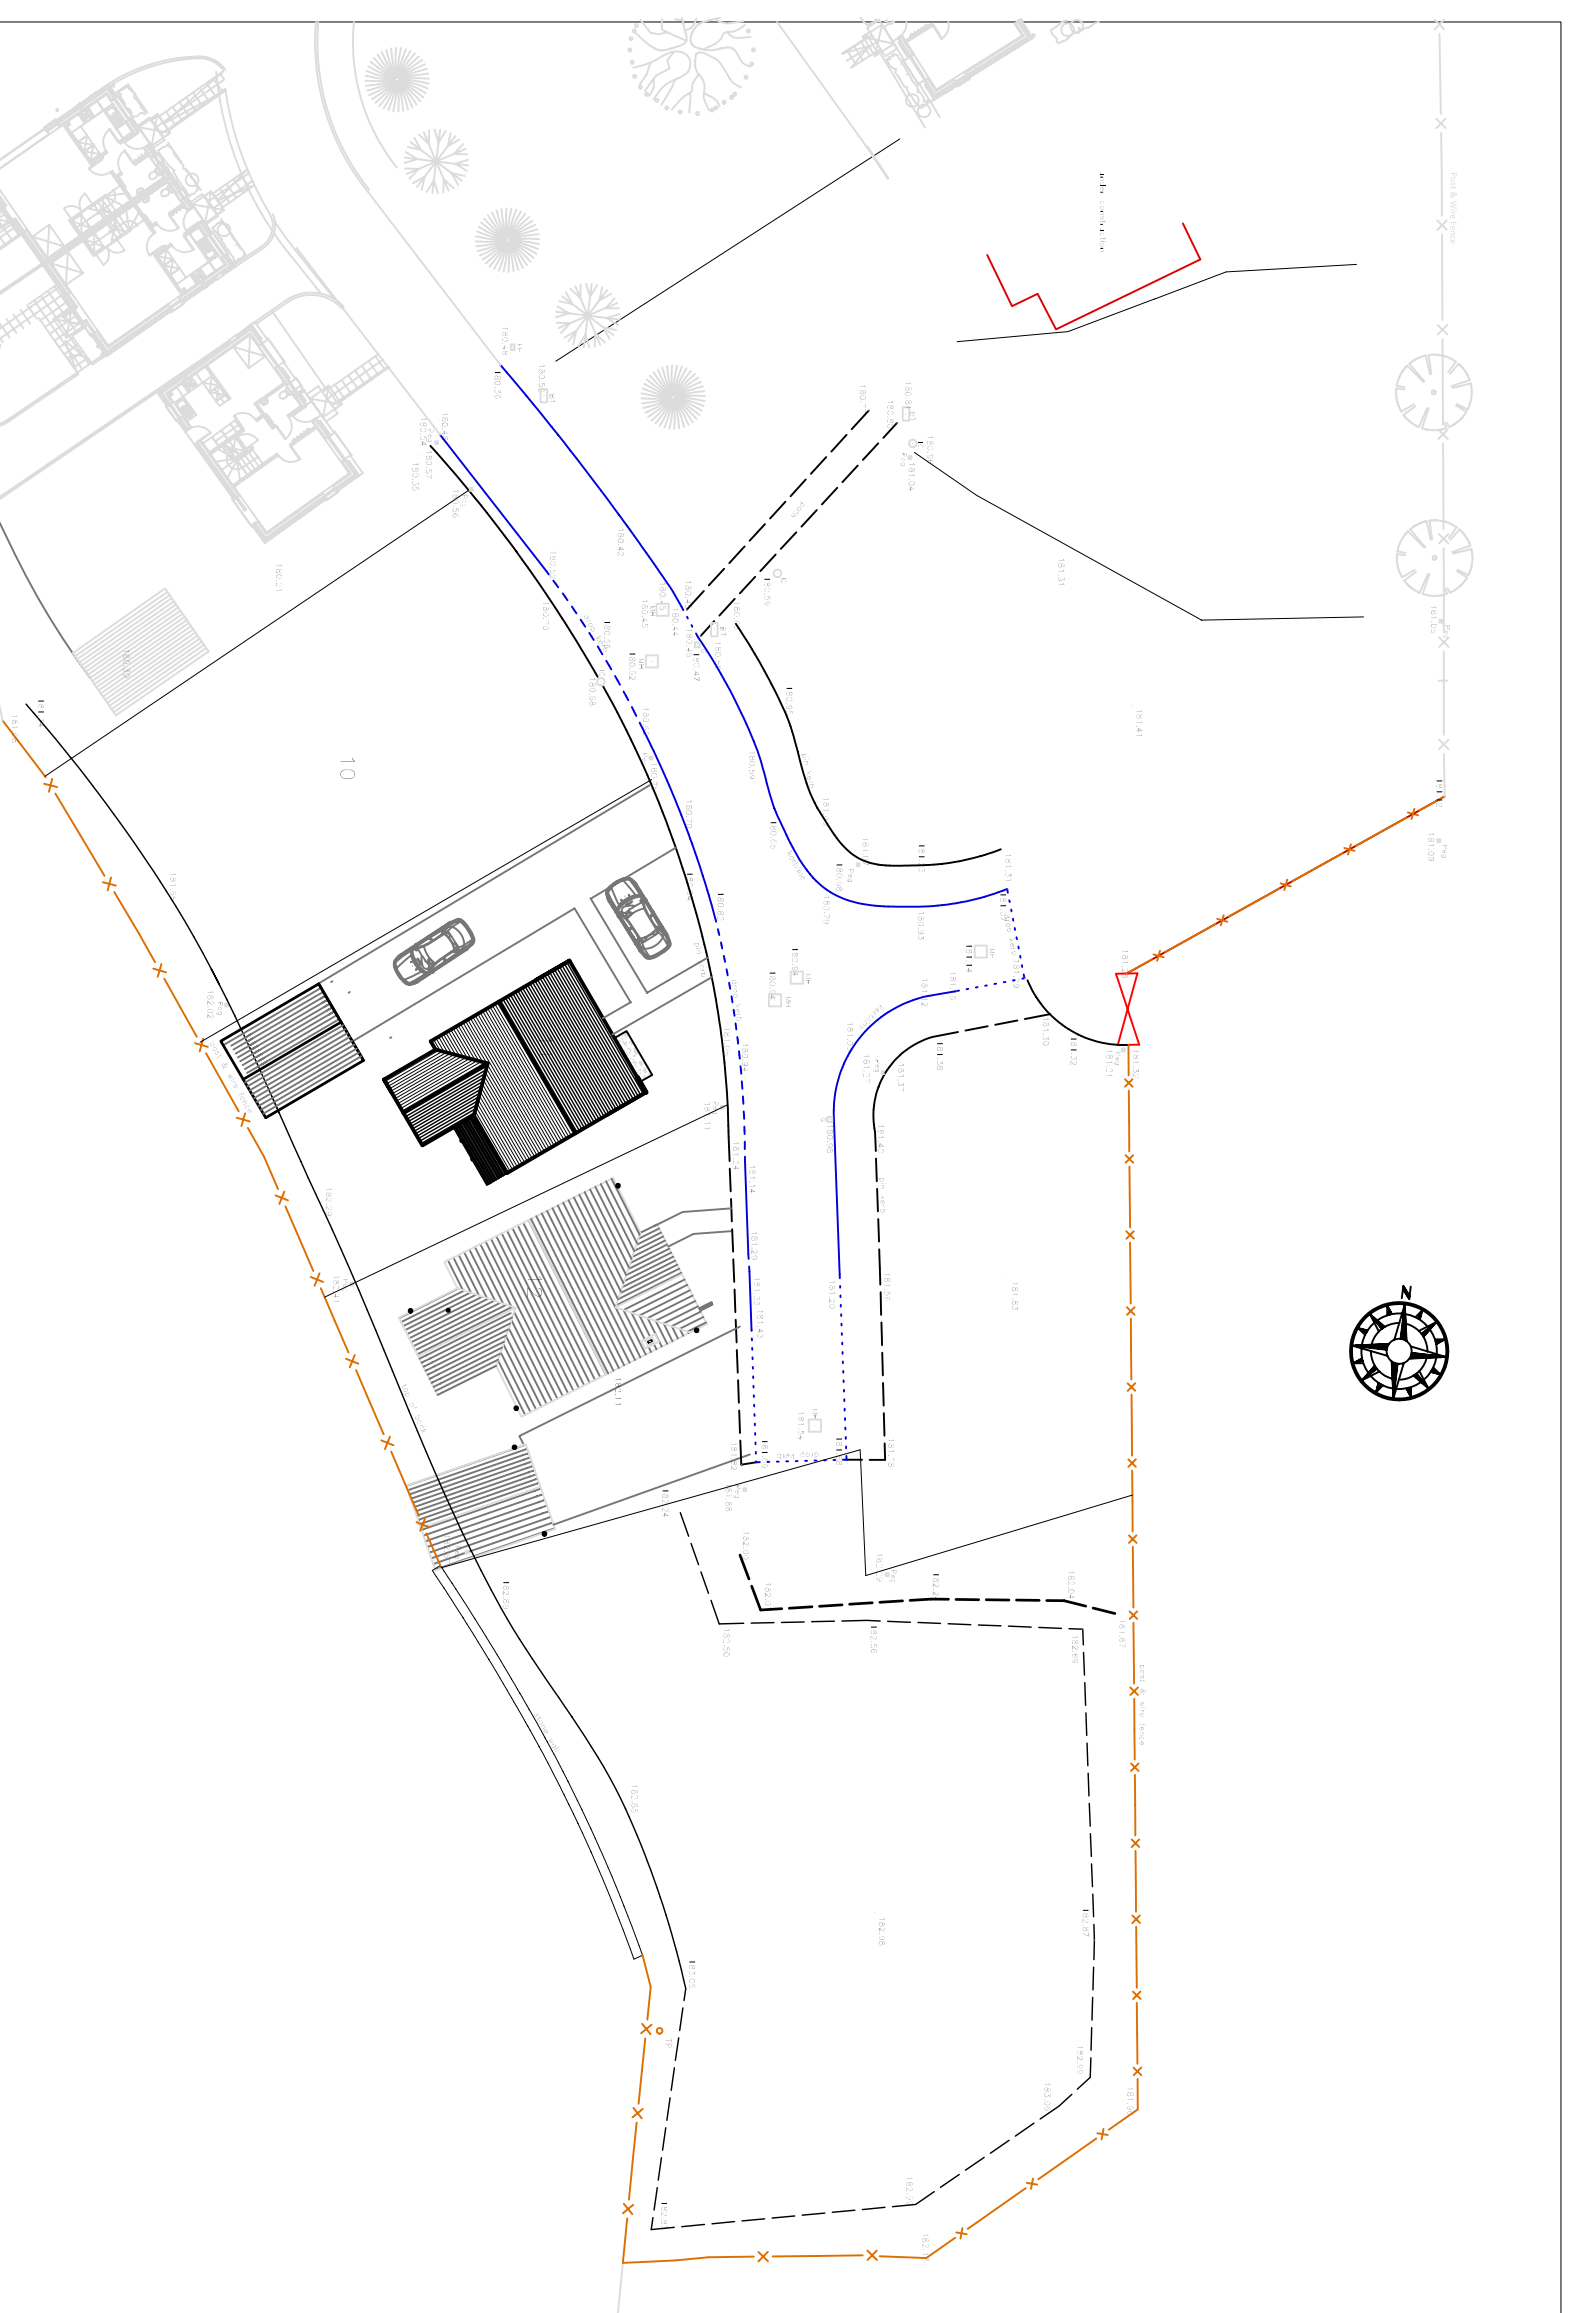


site plan — as proposed

 


roof plan — as proposed

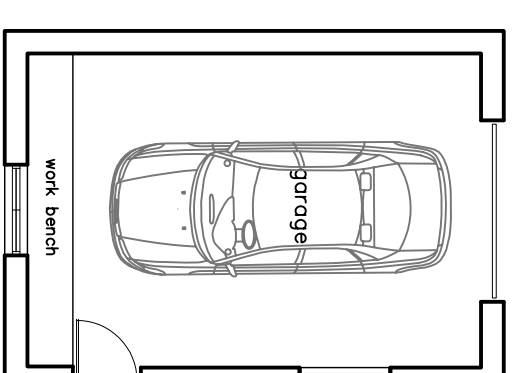


floor plan — as proposed

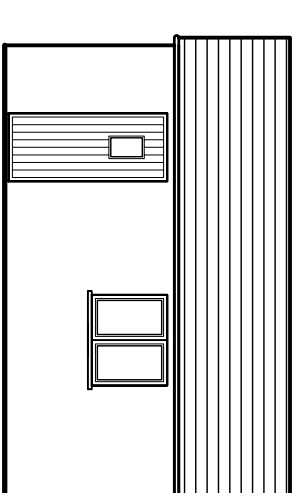


south east elevation

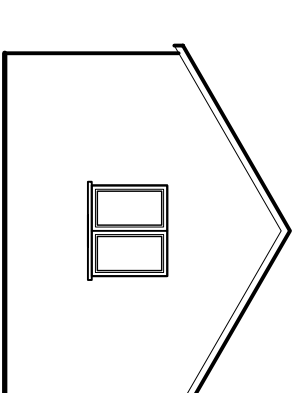

south west elevation

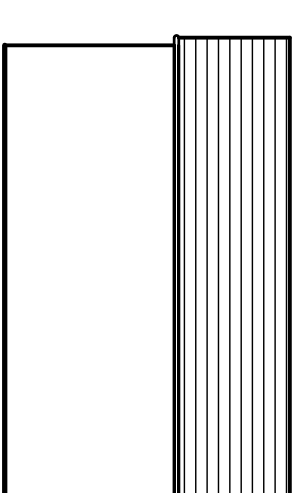

north west elevation

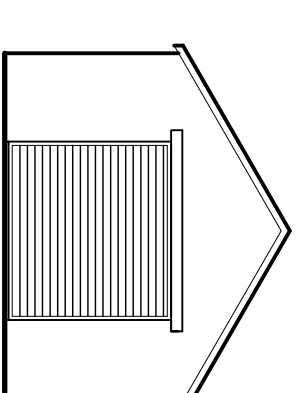

north east elevation

preliminary

client
lct

proposed dwelling
11 stoneworks garth
crosby ravensthorpe

drawing
plans and elevations



drawn: n.s. / 10/10/14
scale: 1:100 / 4/10/14
issued: 10/10/14
checked: 10/10/14
drawn: n.s. / 10/10/14
scale: 1:100 / 4/10/14
issued: 10/10/14
checked: 10/10/14
drawn: n.s. / 10/10/14
scale: 1:100 / 4/10/14
issued: 10/10/14
checked: 10/10/14