

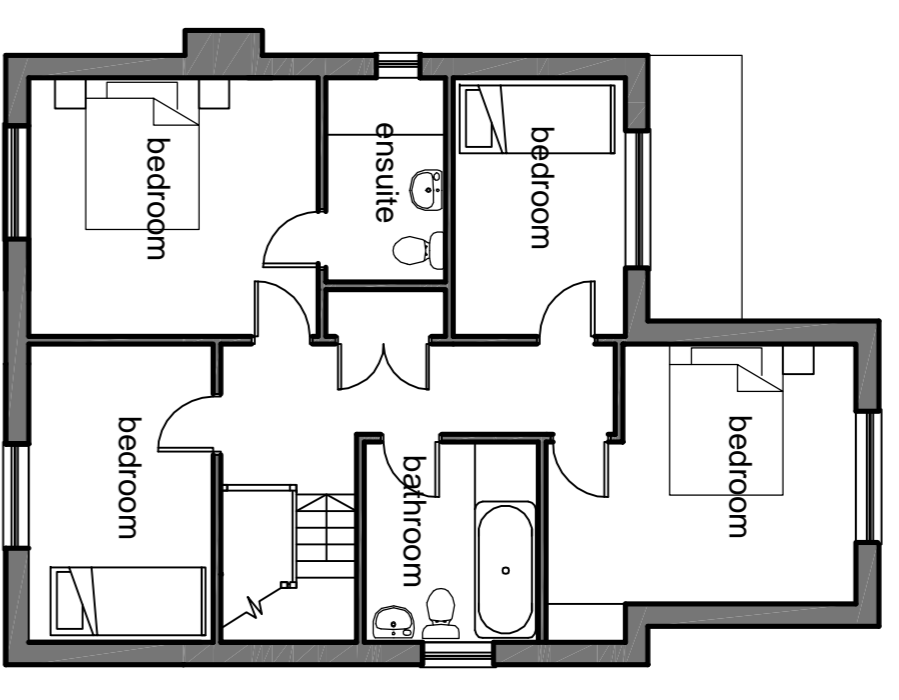


ground floor plan

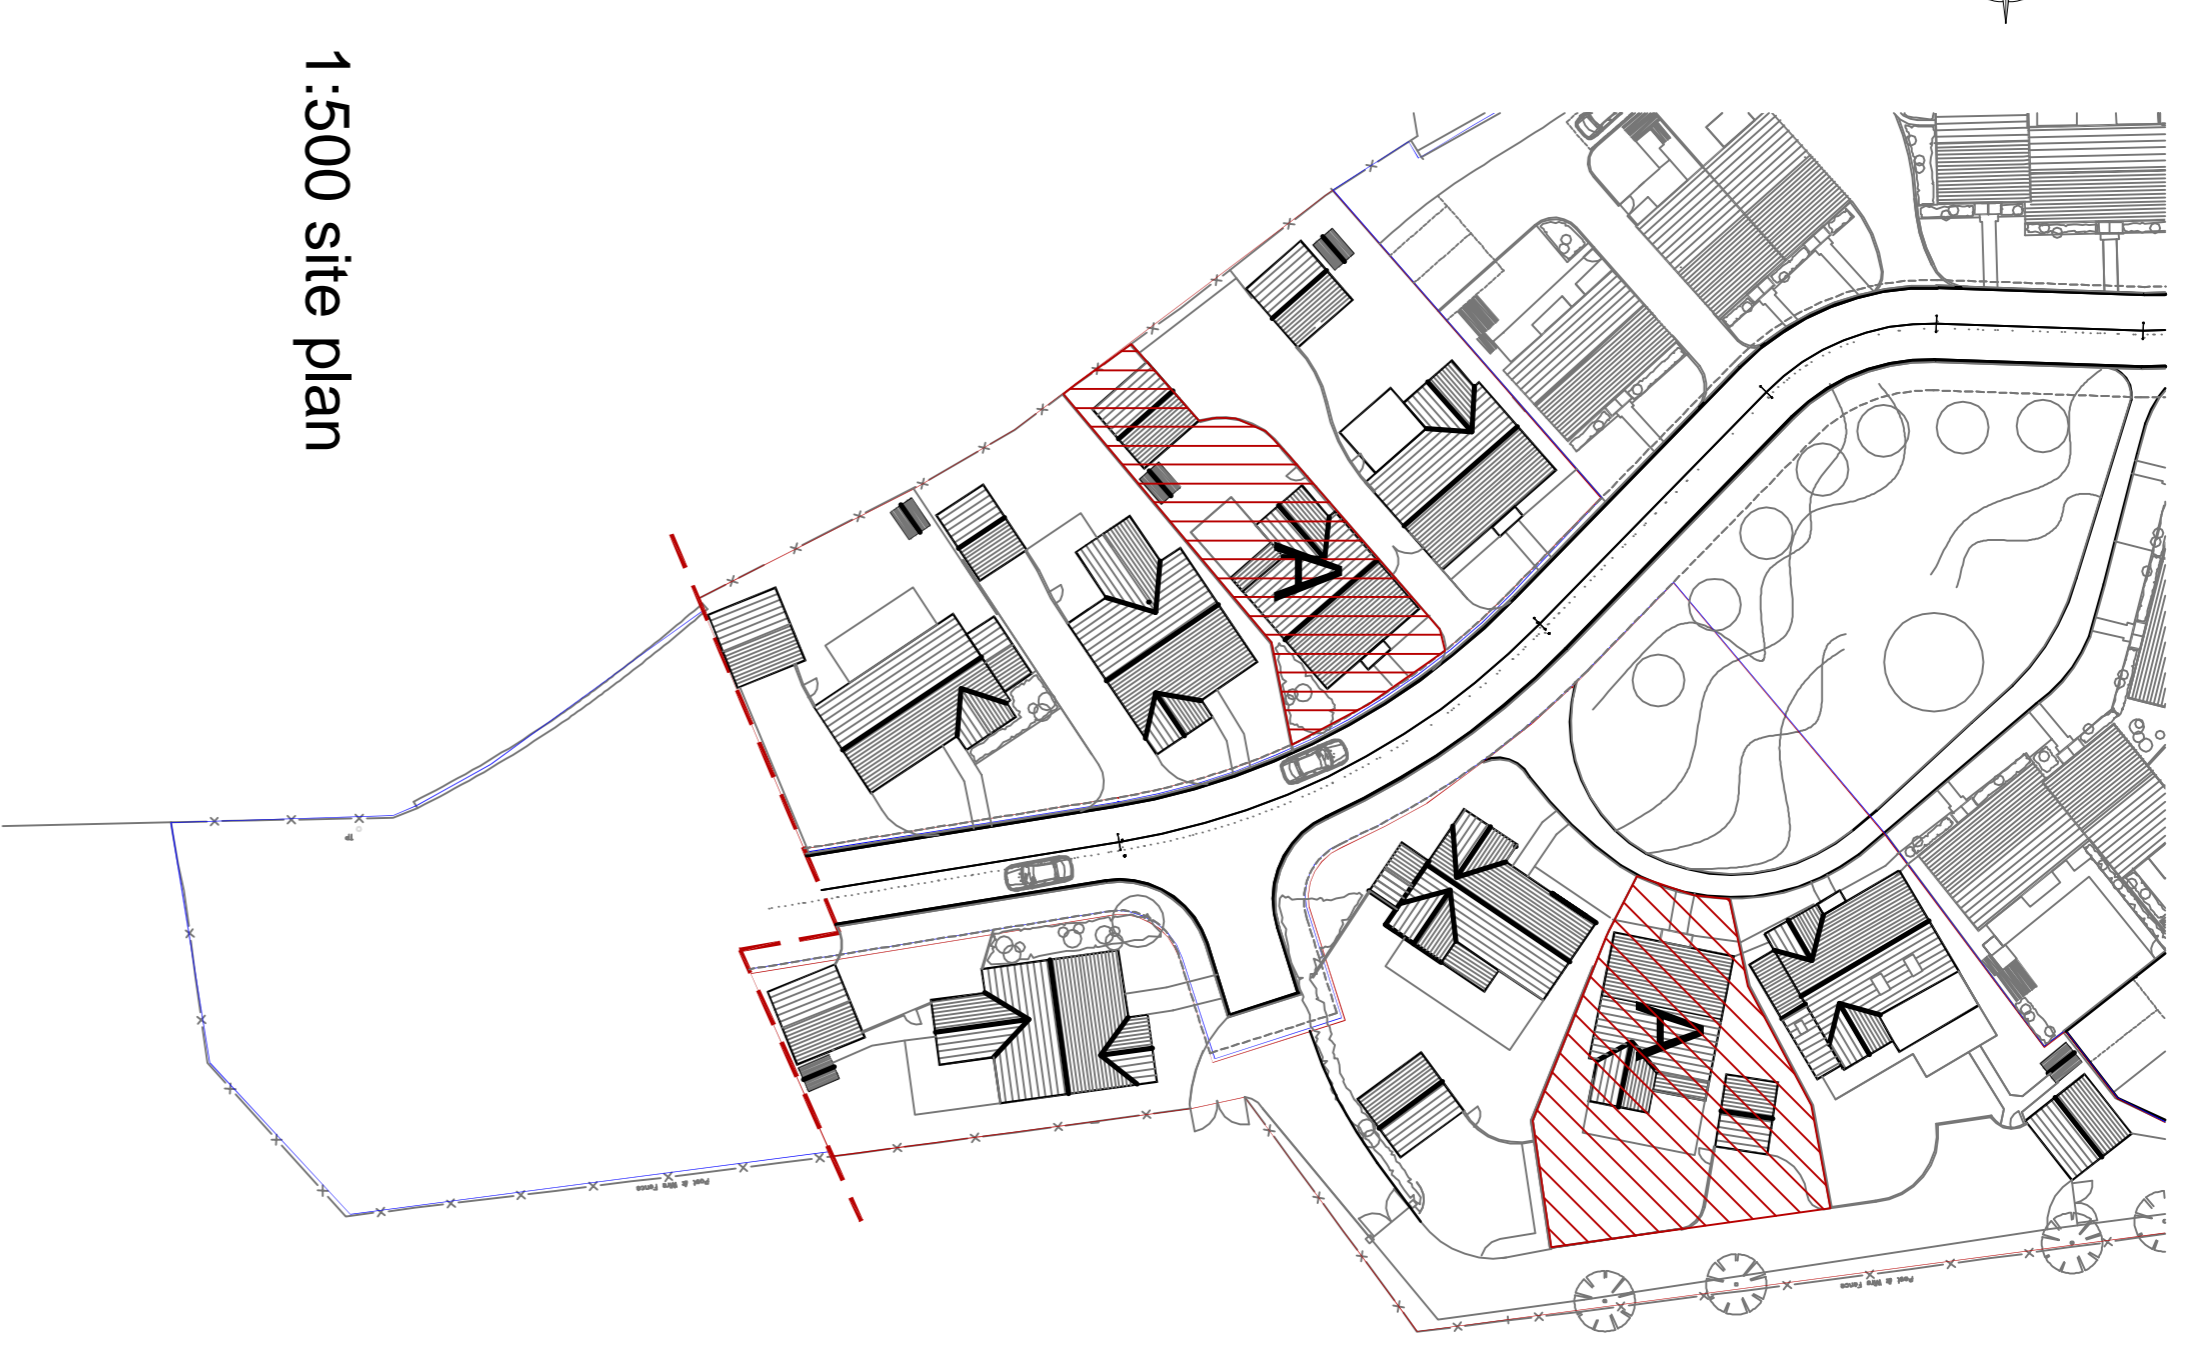


ground floor plan

**Materials**

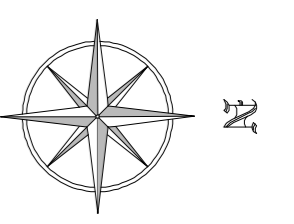

1:500 site plan

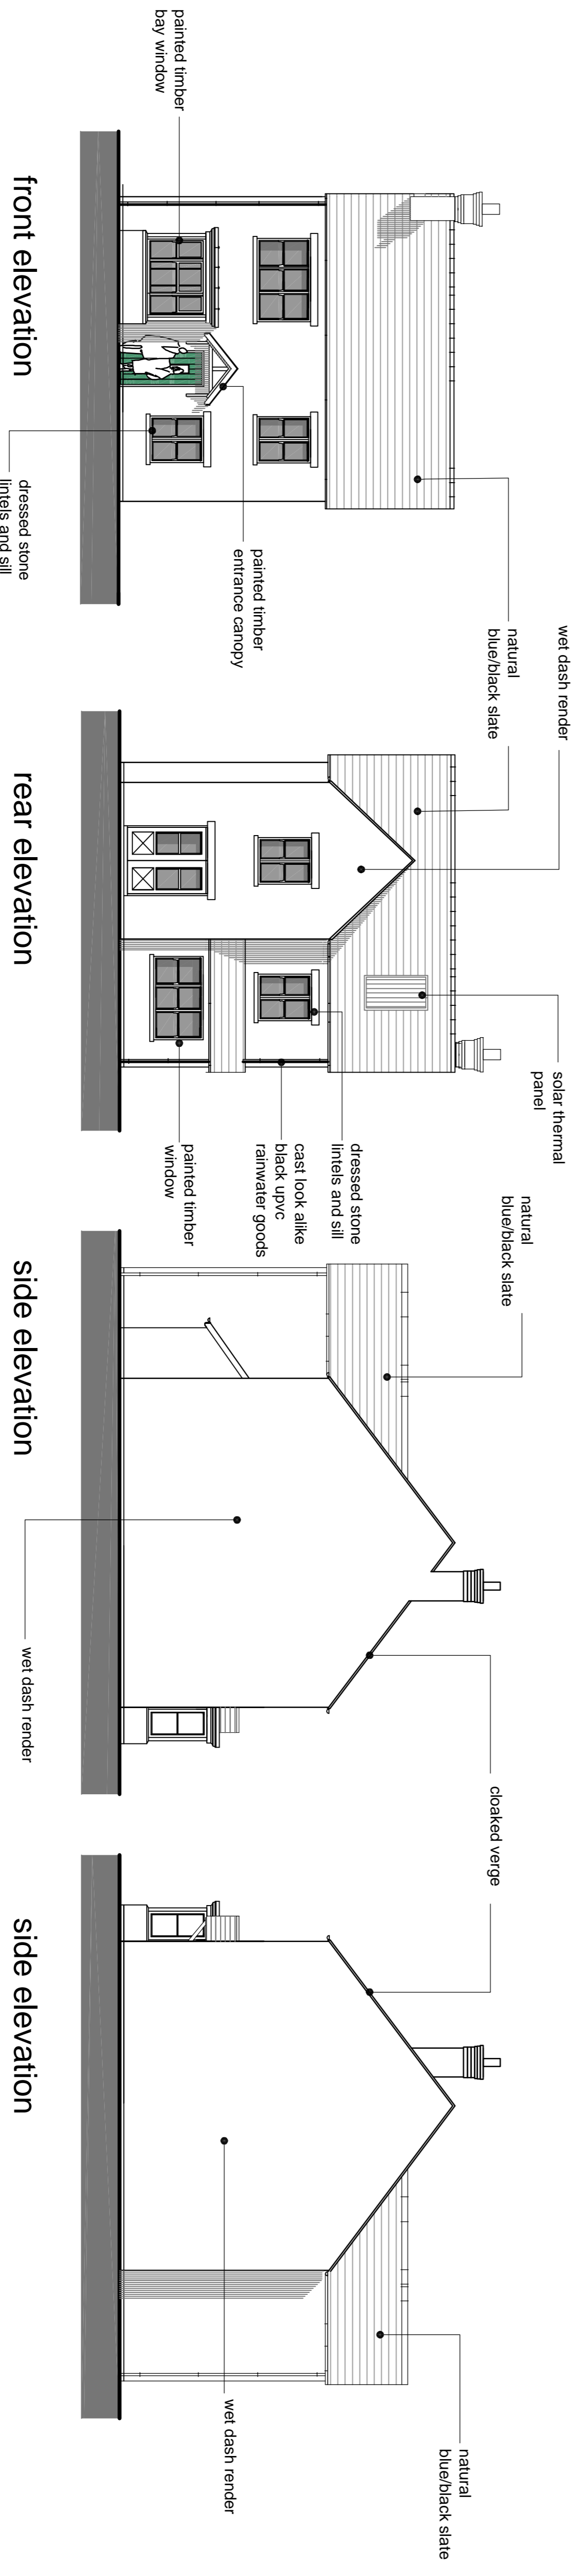

**Floor area**

Ground floor area	74 m <sup>2</sup>
First floor area	70 m <sup>2</sup>
Gross internal area	144 m <sup>2</sup>

**PLANNING**

Client  
LCT

Contract  
residential development  
Crosby Ravensworth  
Cumbria

Drawing  
Type A house



drawn by: ps 920102 rev: 8  
scale: 1:1000/1:500 @ 1st date: mr 11  
issuing office:  
ontario, kirkby stephen, cumbria, CA17 4UJ  
tel & fax: 017683 71103

**4 bedroom detached house  
type A**