


front elevation

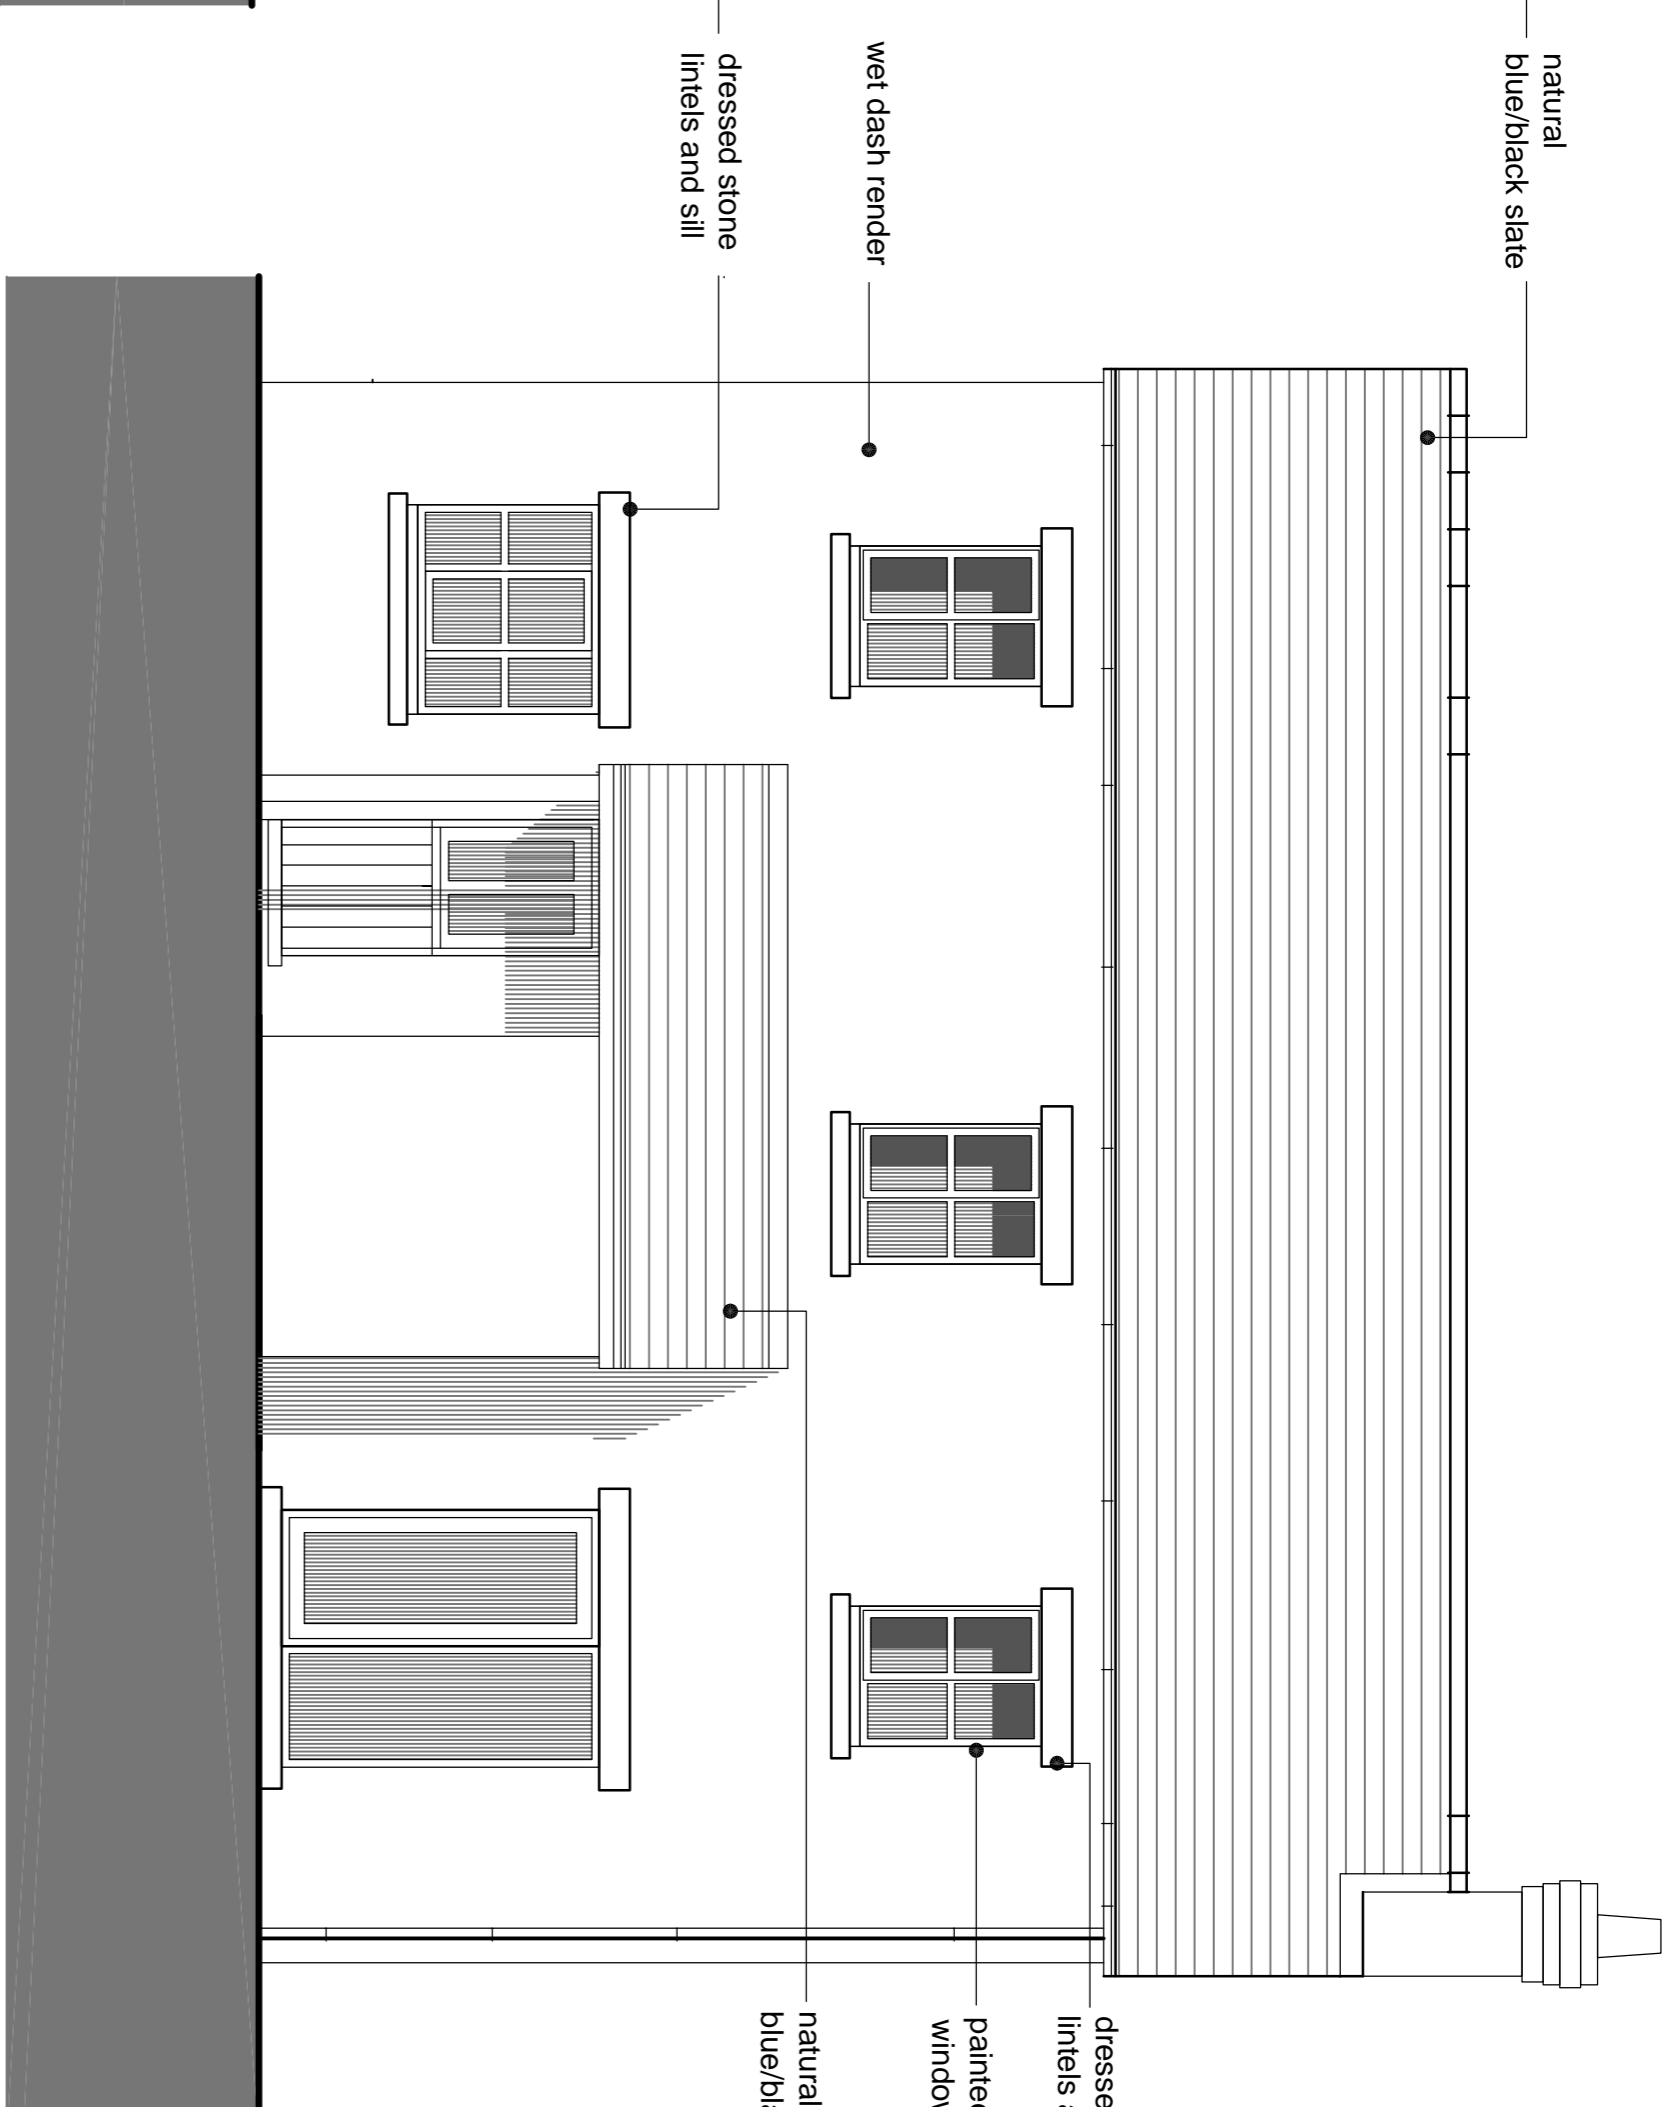

rear elevation




Materials

random rubble limestone facing


wet dash render

natural blue/black slate

cast look alike black upvc rainwater goods

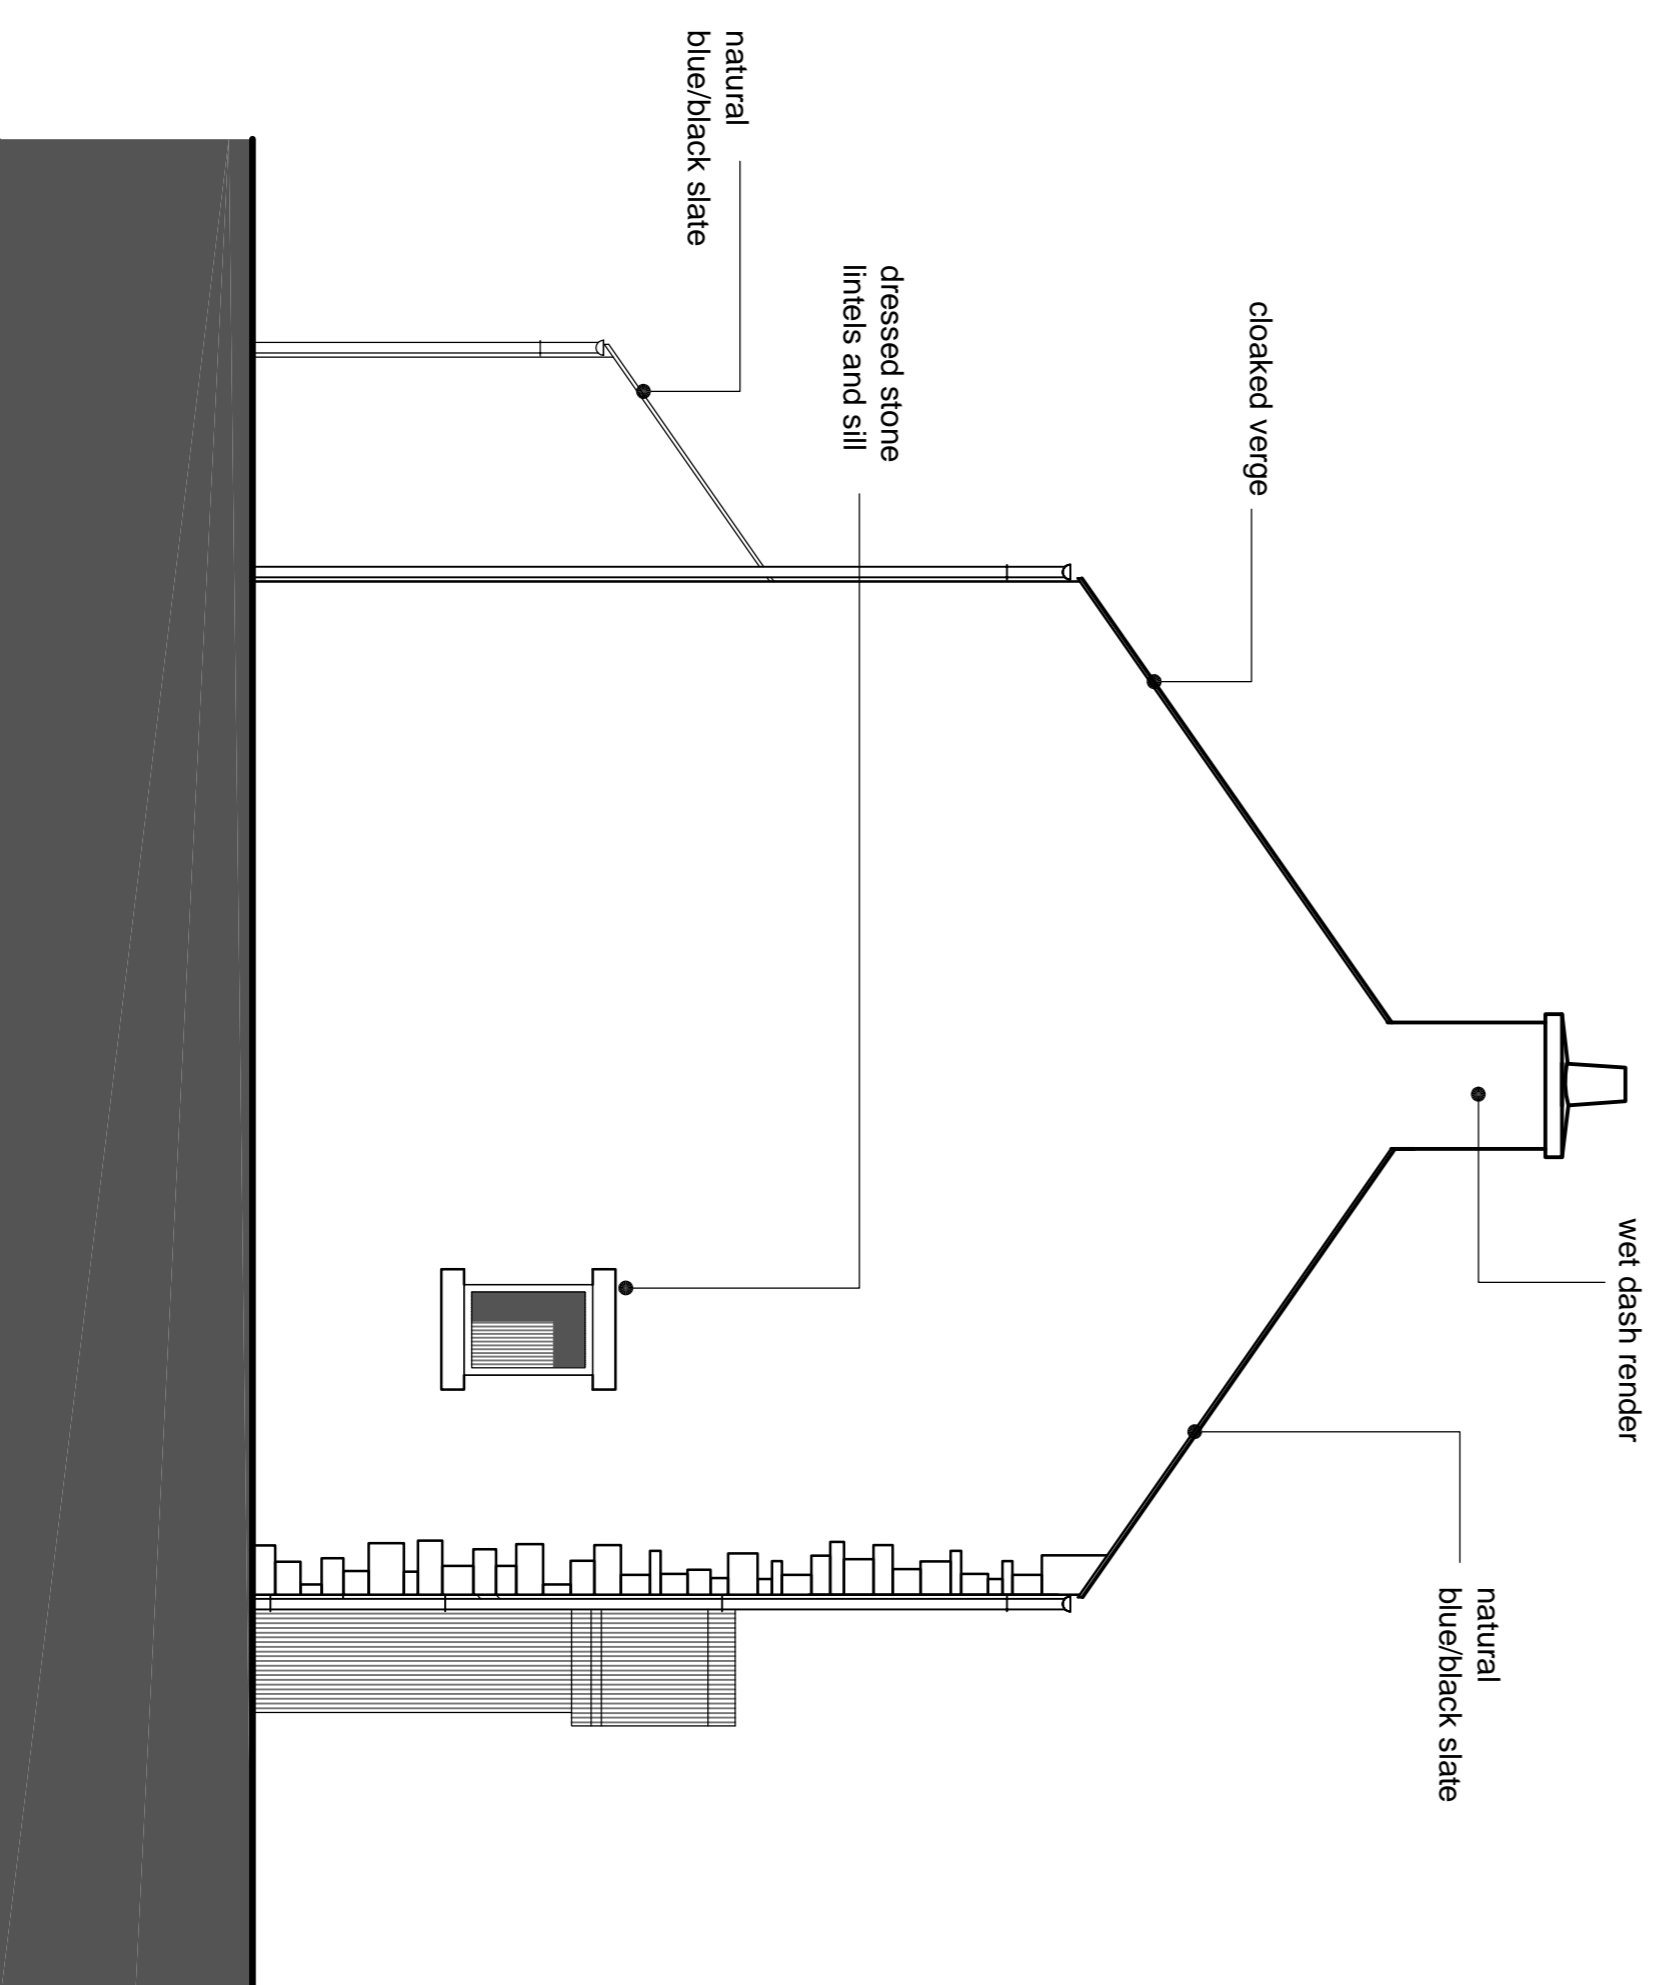


side elevation

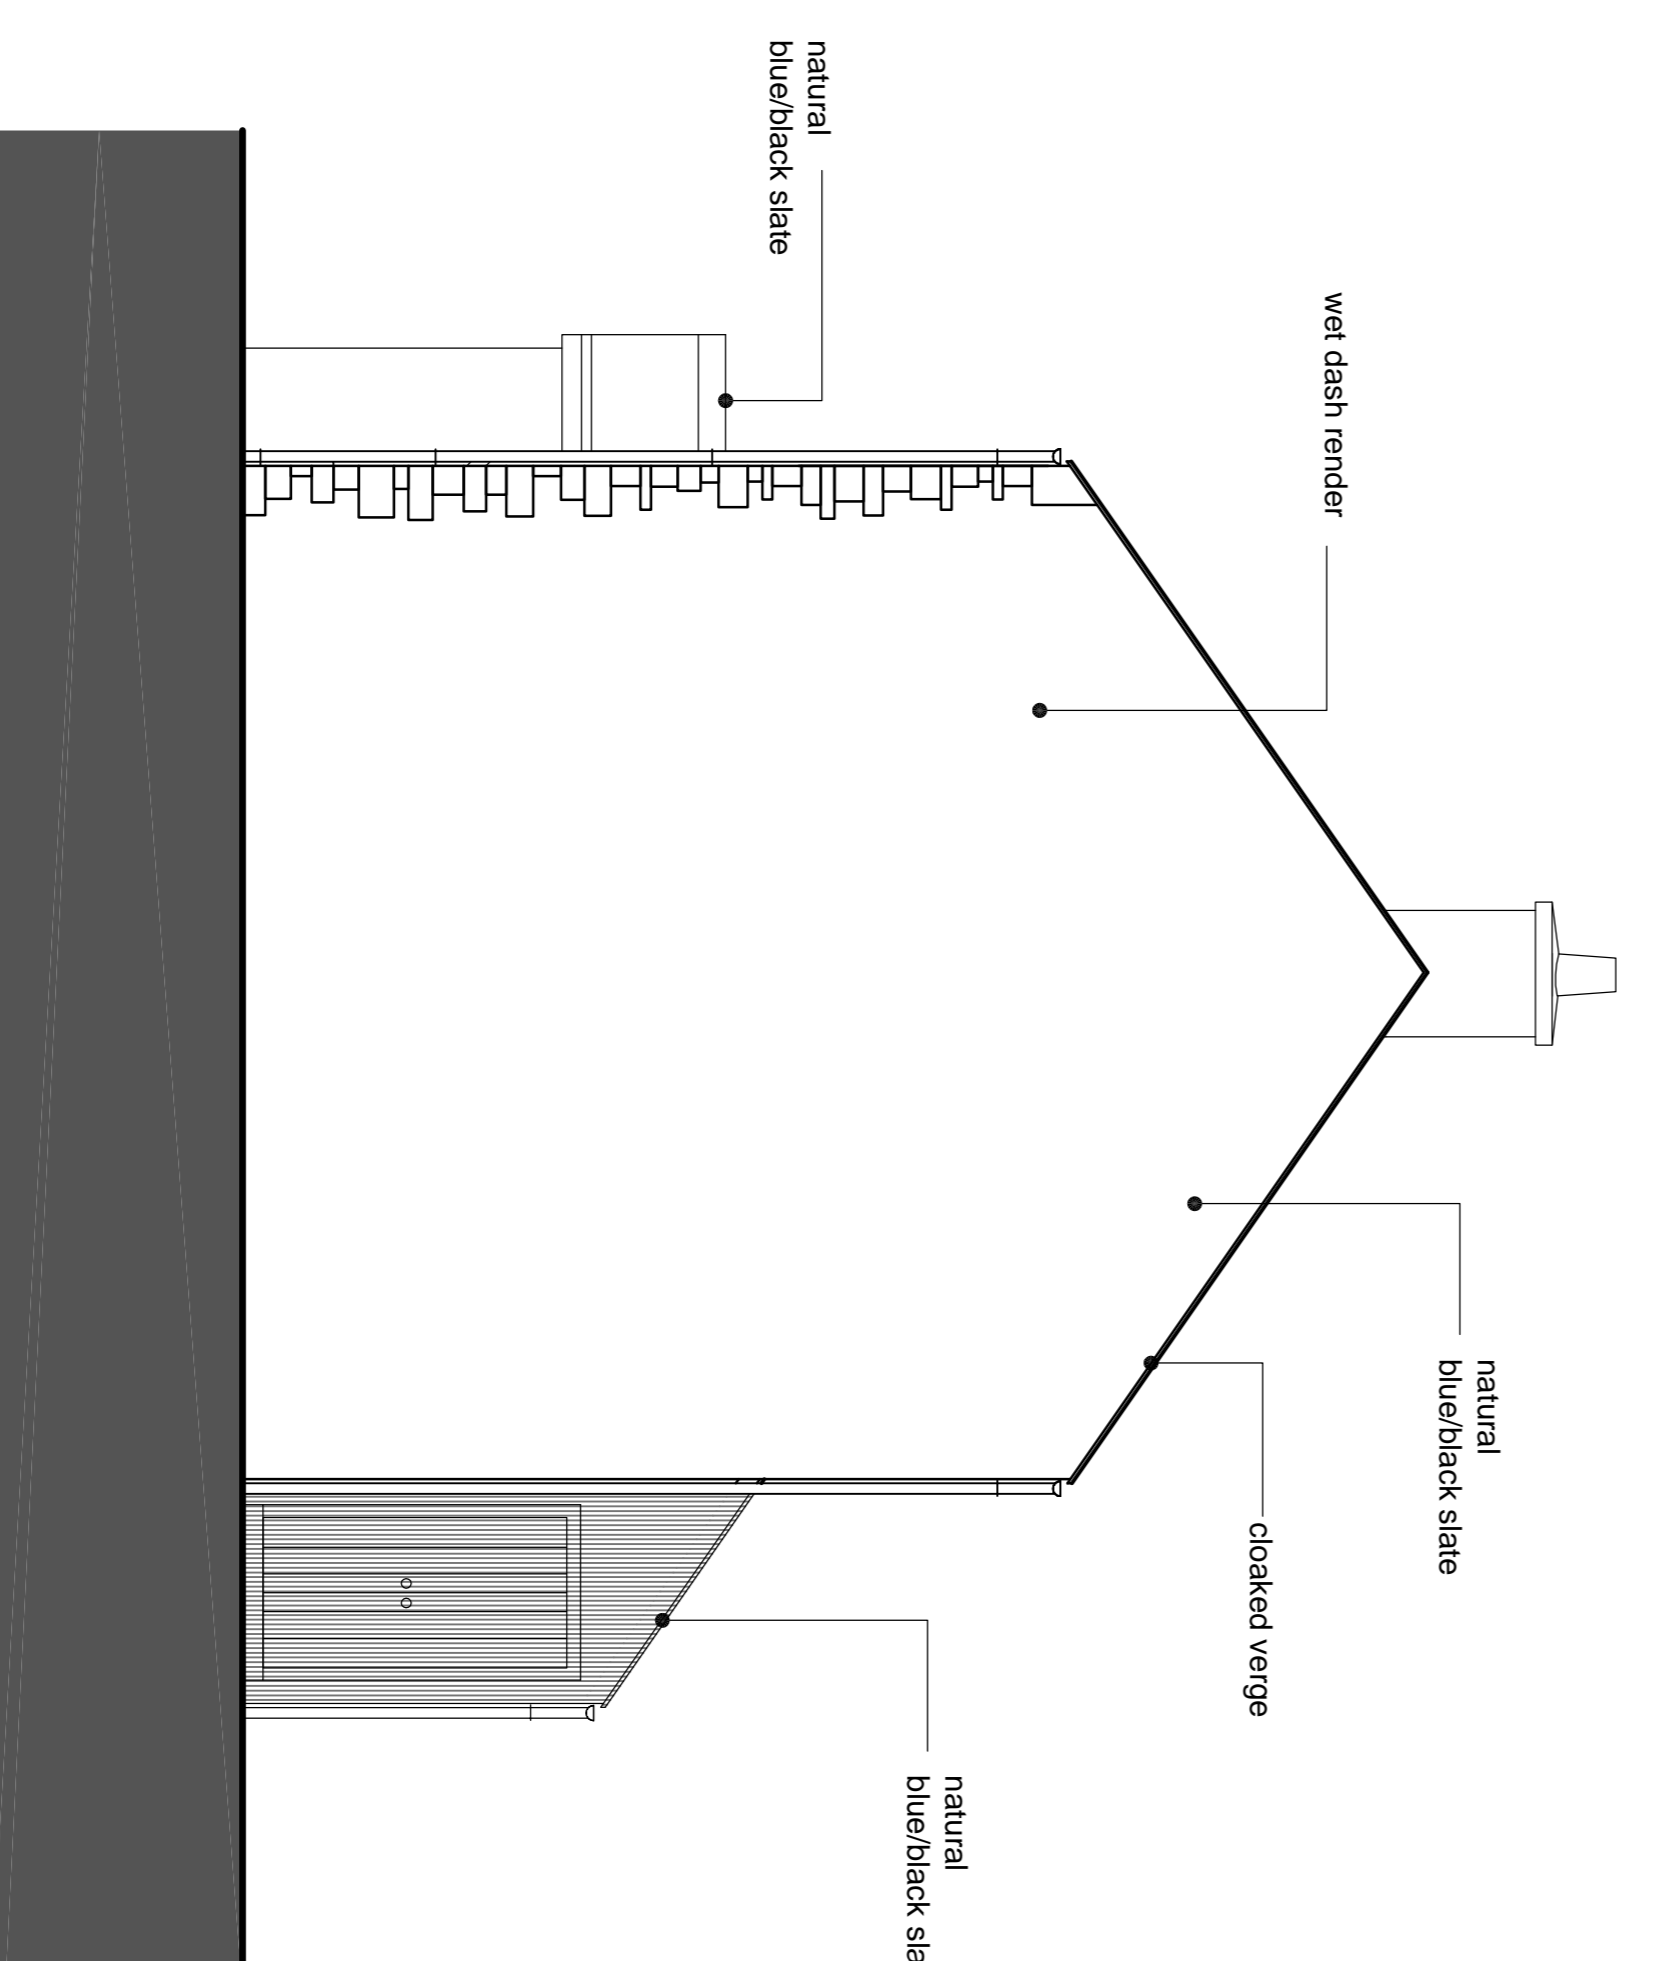

side elevation

3 bedroom 5 person detached house type D

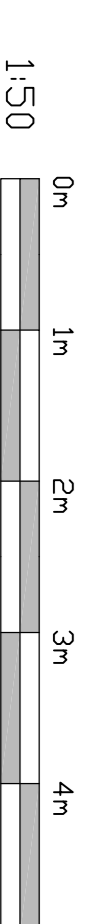

1:50

FOR PLANNING

Client

LOT

CONTRACT
residential development
Crosby rovensworth
Cumbria

DRAWING
Type D elevations



JCS Architects
chartered architectural practice
residential development
Crosby rovensworth
Cumbria